


MICROFILMED

RECORDING FEE PAID \$ 1.50

21704

SOUTH LAURENS ST.

S. MAIN STREET

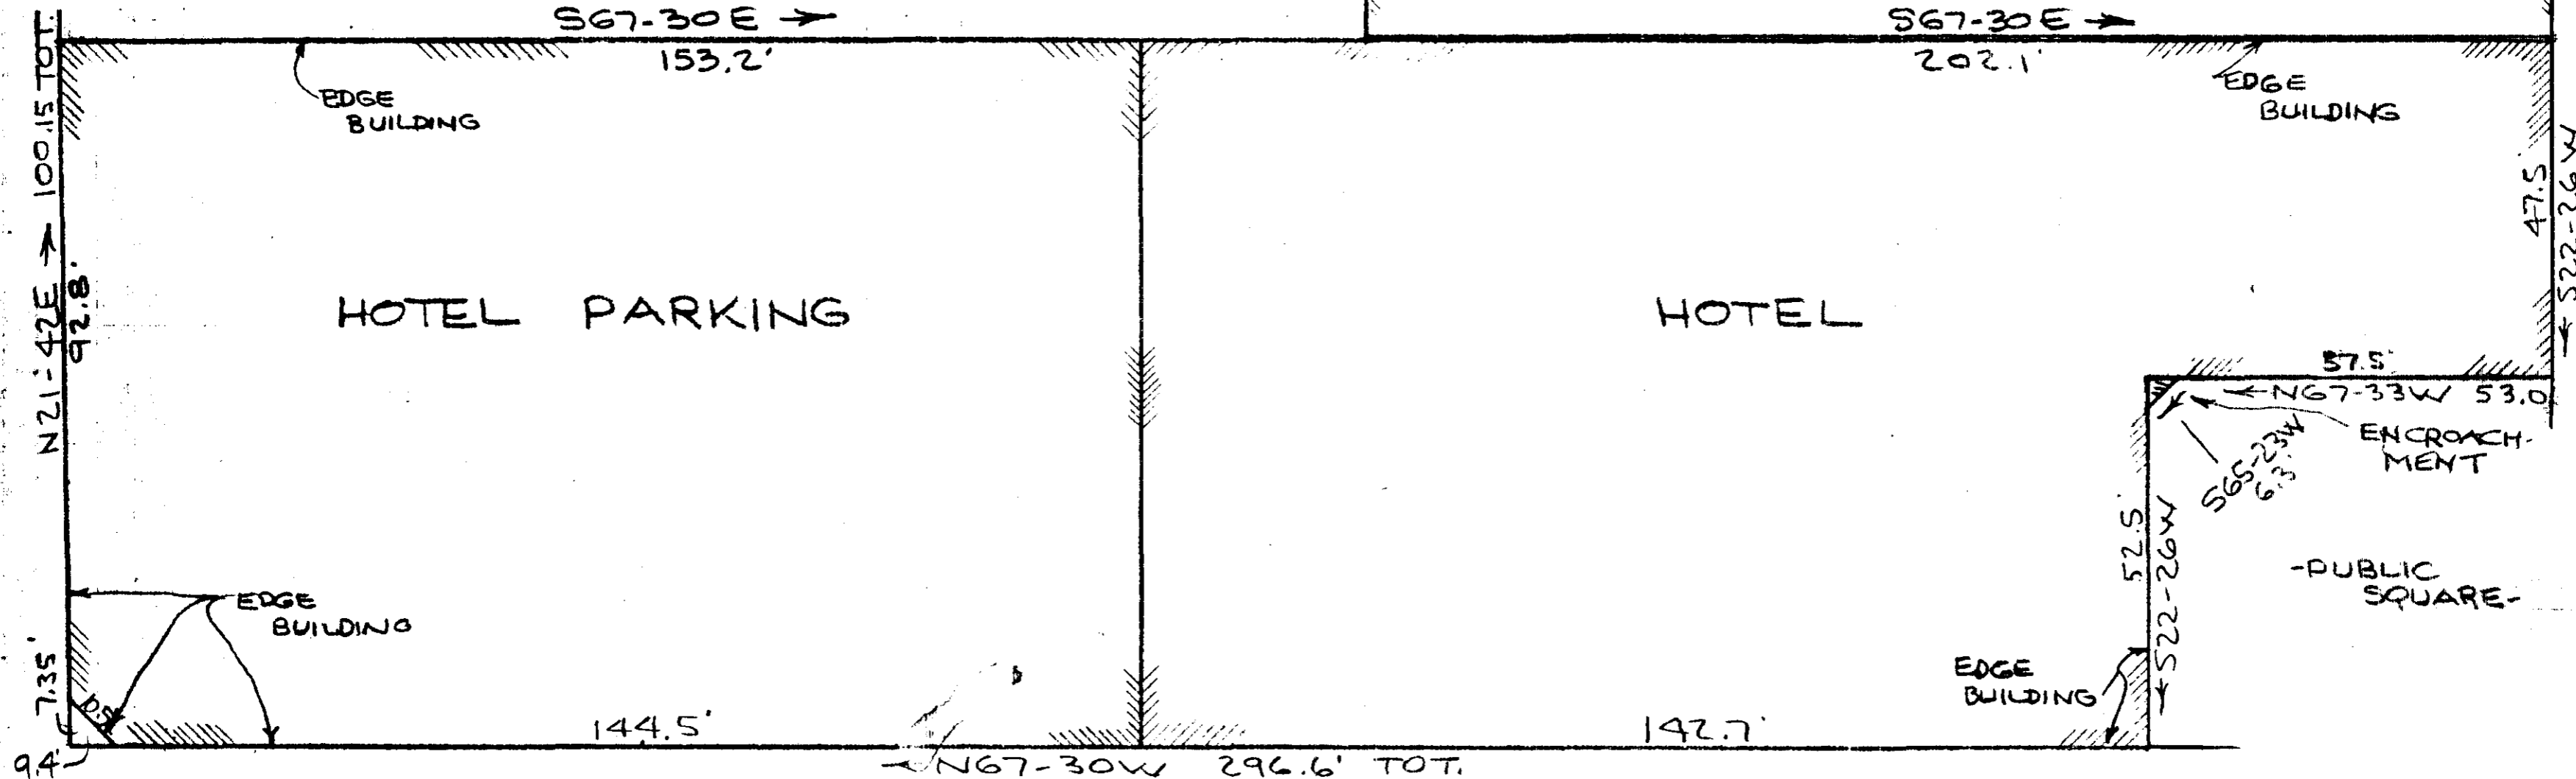

WEST COURT STREET

PROPERTY OF
 GREENVILLE COMMUNITY HOTEL CORPORATION
 GREENVILLE, S.C.
 SCALE: 1" = 20' 12 APR 1969

I HEREBY CERTIFY THAT
 THE SURVEY SHOWN
 HEREON IS CORRECT.

B. B. Bruce
 RLS #1952

45-80 ✓
 \$ 1.50

CAROLINA ENGINEERING & SURVEYING CO
 GREENVILLE, S.C.

FILED
 GREENVILLE CO. S.C.
 FEB 1 12 11 PM '73
 DONNIE S. TARKERSLEY
 R.M.C.

FEB 1 1973

Recorded February 1, 1973 at 12:11 P. M., #21704