


222 HENRIETTA  
HORIZONTAL PROPERTY REGIME  
GREENVILLE, SOUTH CAROLINA

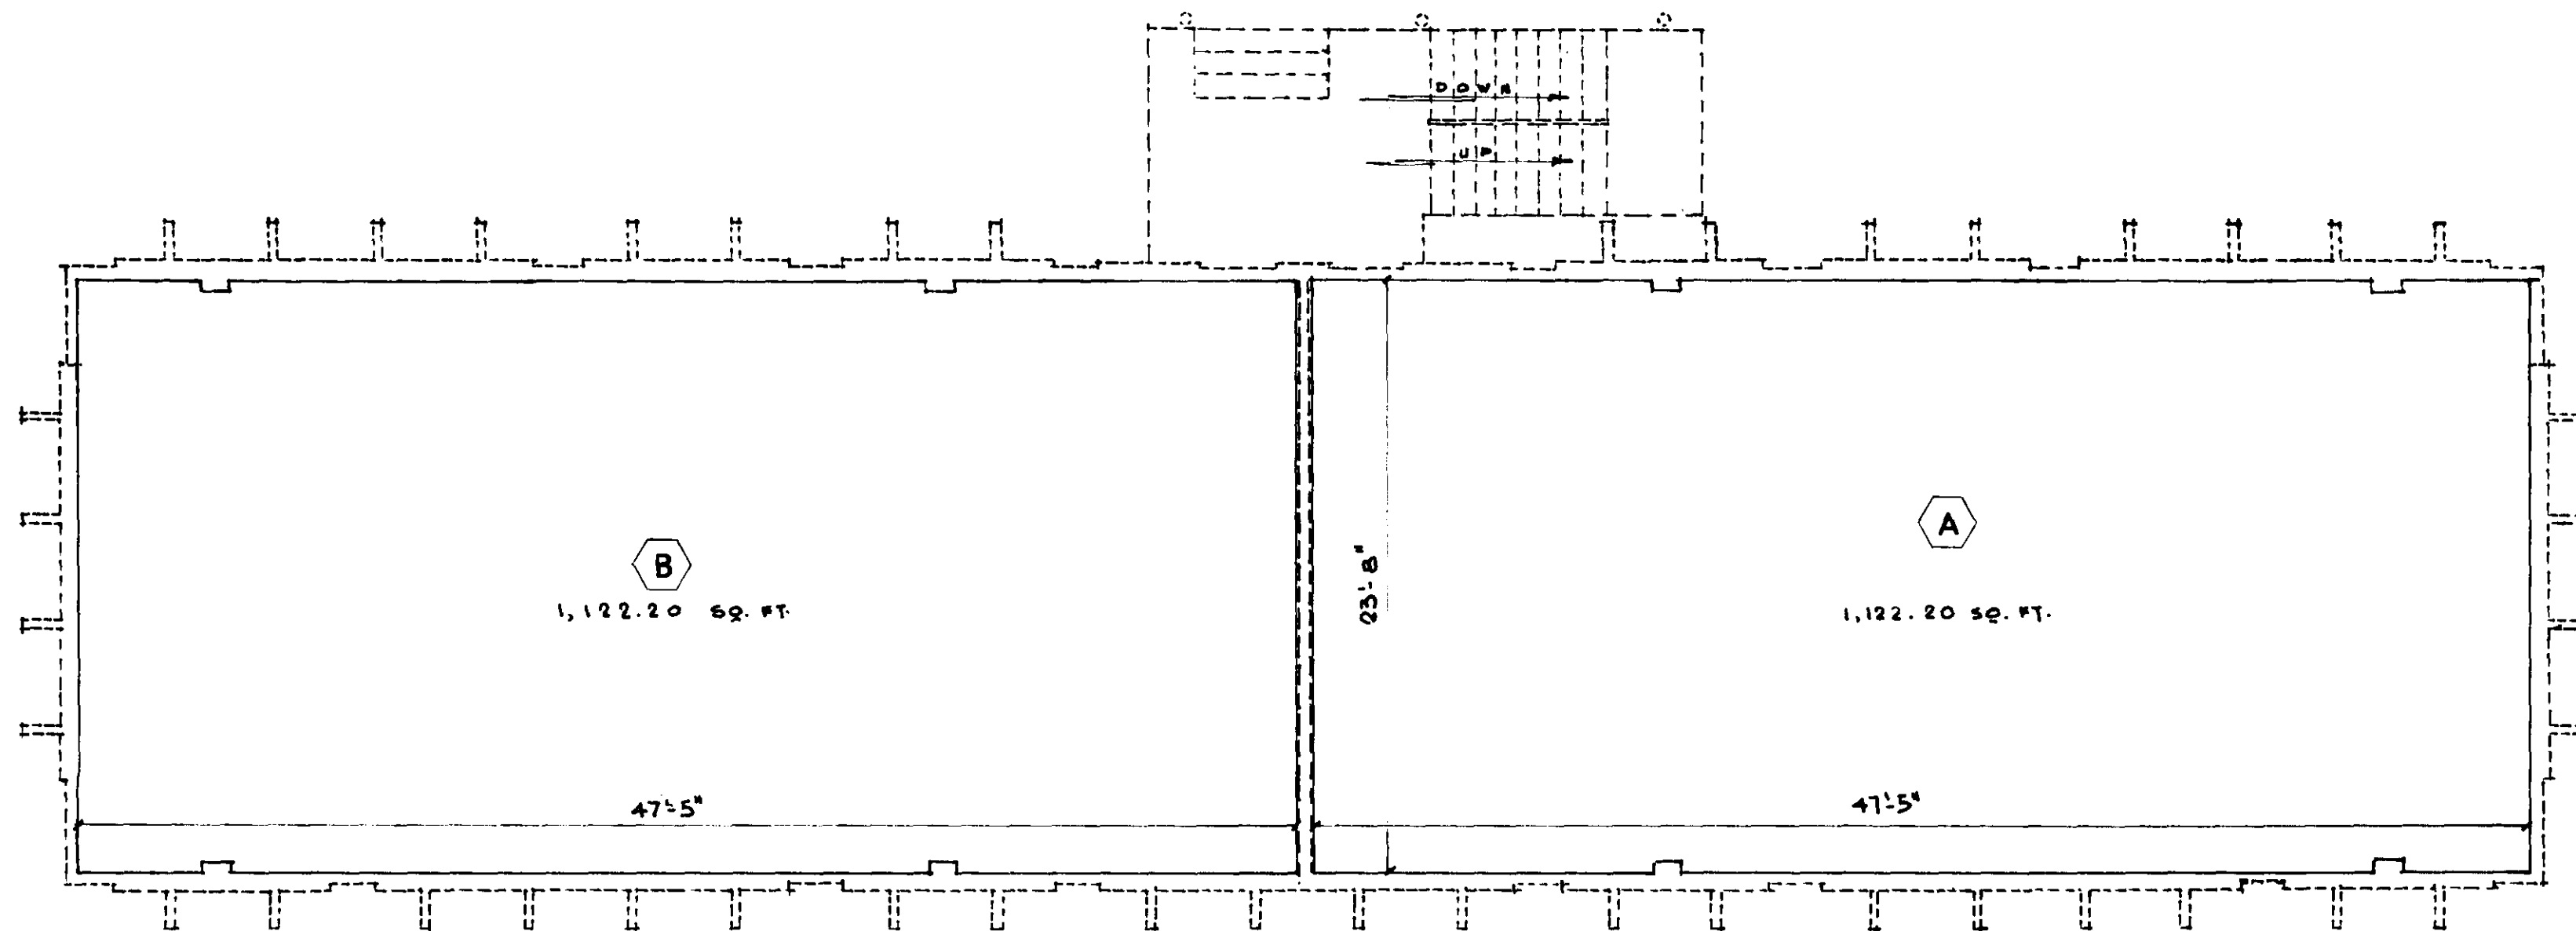

SECOND LEVEL

————— INDICATES BOUNDARY OF UNITS  
- - - - - INDICATES COMMON ELEMENTS

EXHIBIT 'A'  
SHEET # 3 of 4

NOTES: 1) EACH UNIT CONSISTS OF THE SPACE BOUNDED BY THE UNDECORATED AND/OR UNFINISHED SURFACES OF THE PERIMETER WALLS, FLOORS AND CEILINGS.-  
2) ALL INTERIOR ANGLES OF UNITS ARE 90°.-



FILED  
GREENVILLE CO. S. C.  
FEB 15 4 19 PM '73  
DOMINE STAMMENSLLEY  
R.H.C.

45-89

FEB 15 1973

\$3.00

23186

RECORDING FEE  
PAID \$ 3.00