

FILED  
GREENVILLE CO. S.C.  
Nov 9 11 49 AM '82  
DONNIE S. TANKERSLEY  
R.M.C.



JAMES H. & BETTY J. ADAMS  
N/F

S 54-19 E  
1706.07


16.17 AC.

N 54-19 W  
1503.83 TOT.

T.C. THREATT

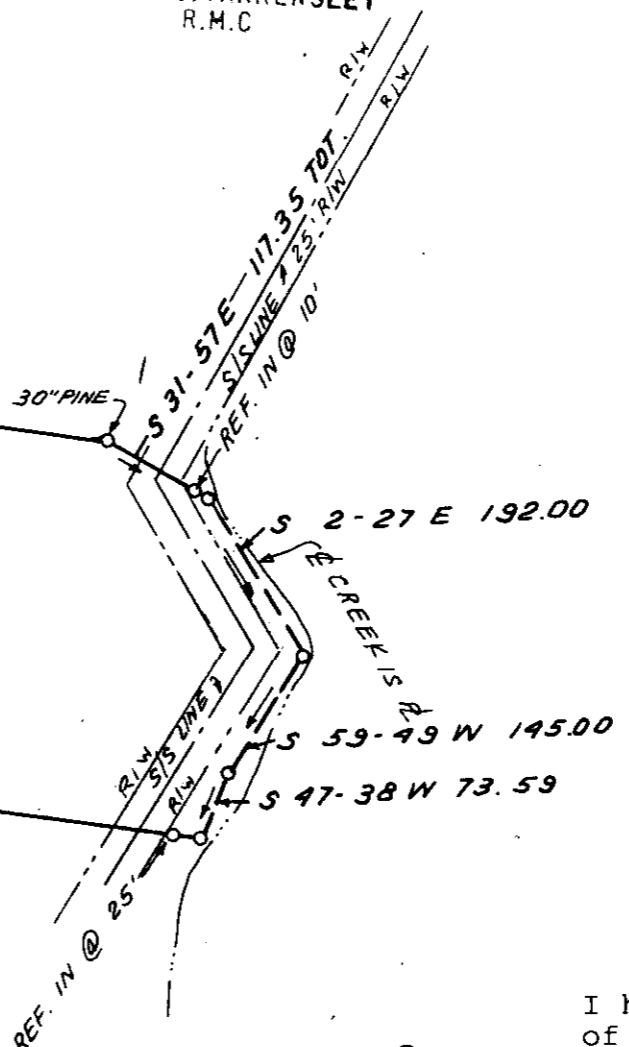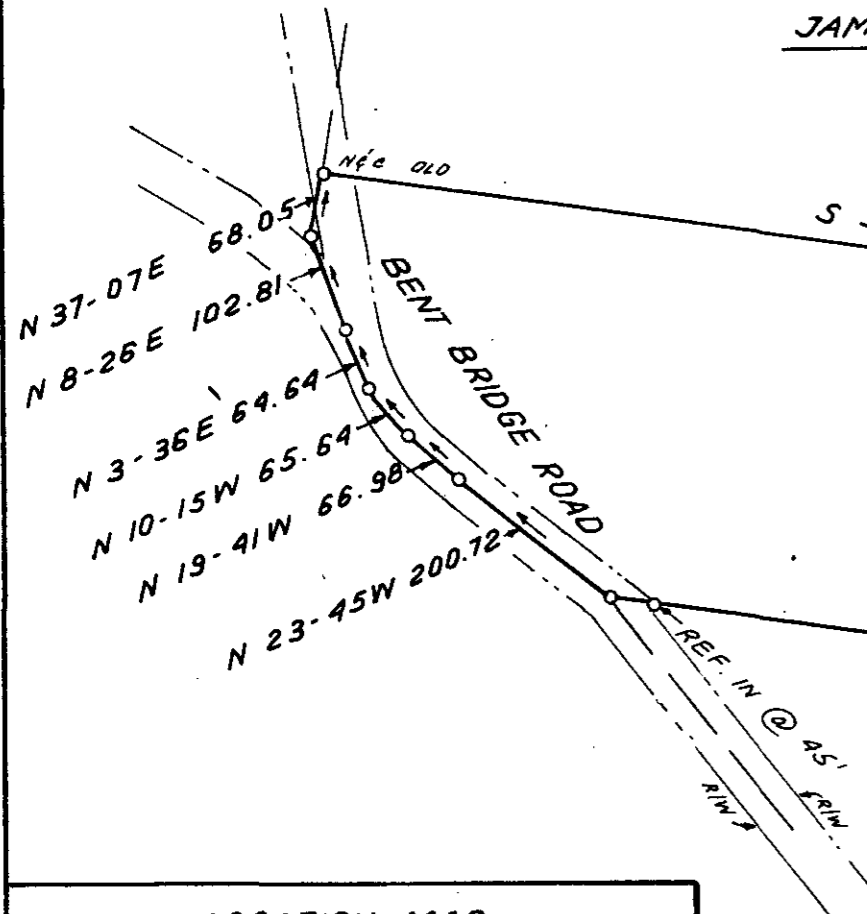

LOCATION MAP

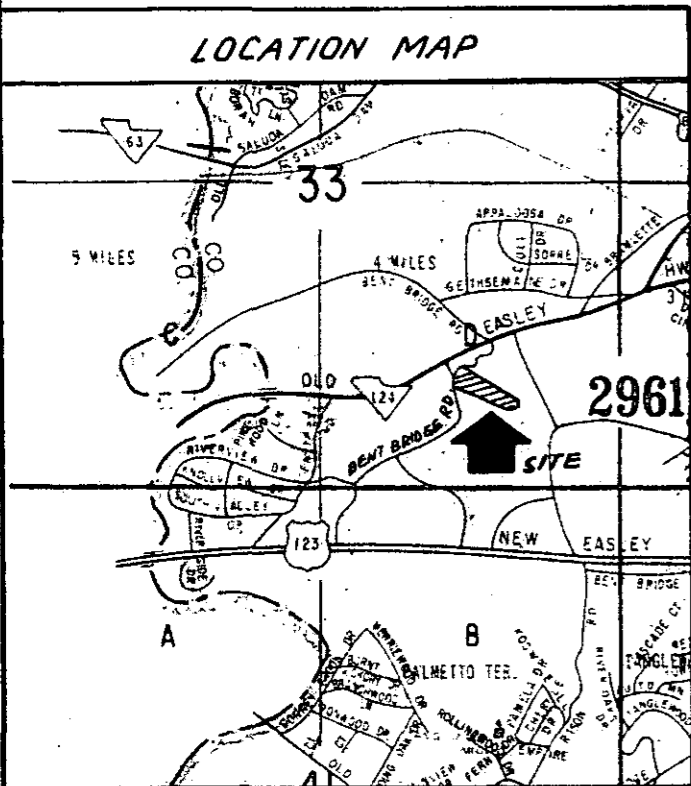

I hereby certify that the ratio of precision of the field survey is 1/5,000 as shown hereon and the area was determined by DMD Method.

NOV 9 1982

9-H-27

James R. Freeland  
James R. Freeland RLS & PE 4781

11368



STATE OF SOUTH CAROLINA  
GREENVILLE COUNTY

SURVEY FOR  
CHARLES CARTER EXCAVATING

FREELAND & ASSOCIATES  
Engineers • Land Surveyors

GREENVILLE, S.C.

SURVEY L.T.
DRAWN B.R.
CHECK M.L.C.
SCALE 1"= 200'
DATE SEPT. 1, 81
DWG. NO. 6835 5.00CI

GCTO -----2 NO 9 82 131

MICROFILMED