

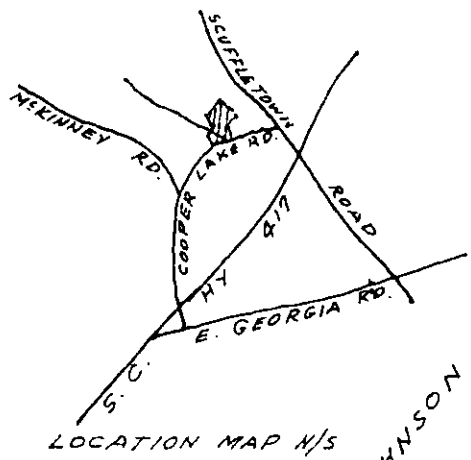


FILED
GREENVILLE CO. S.C.
DEC 3 2 30 PM '82
DONNIE S. TANKERSLEY
R.M.C.

MICROFILMED

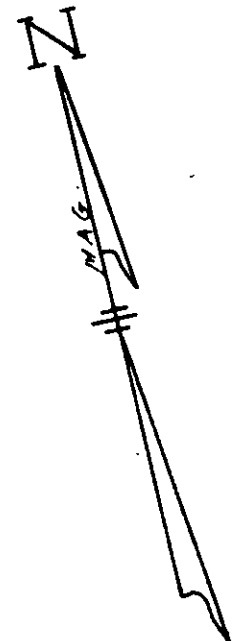


LOCATION MAP N/S

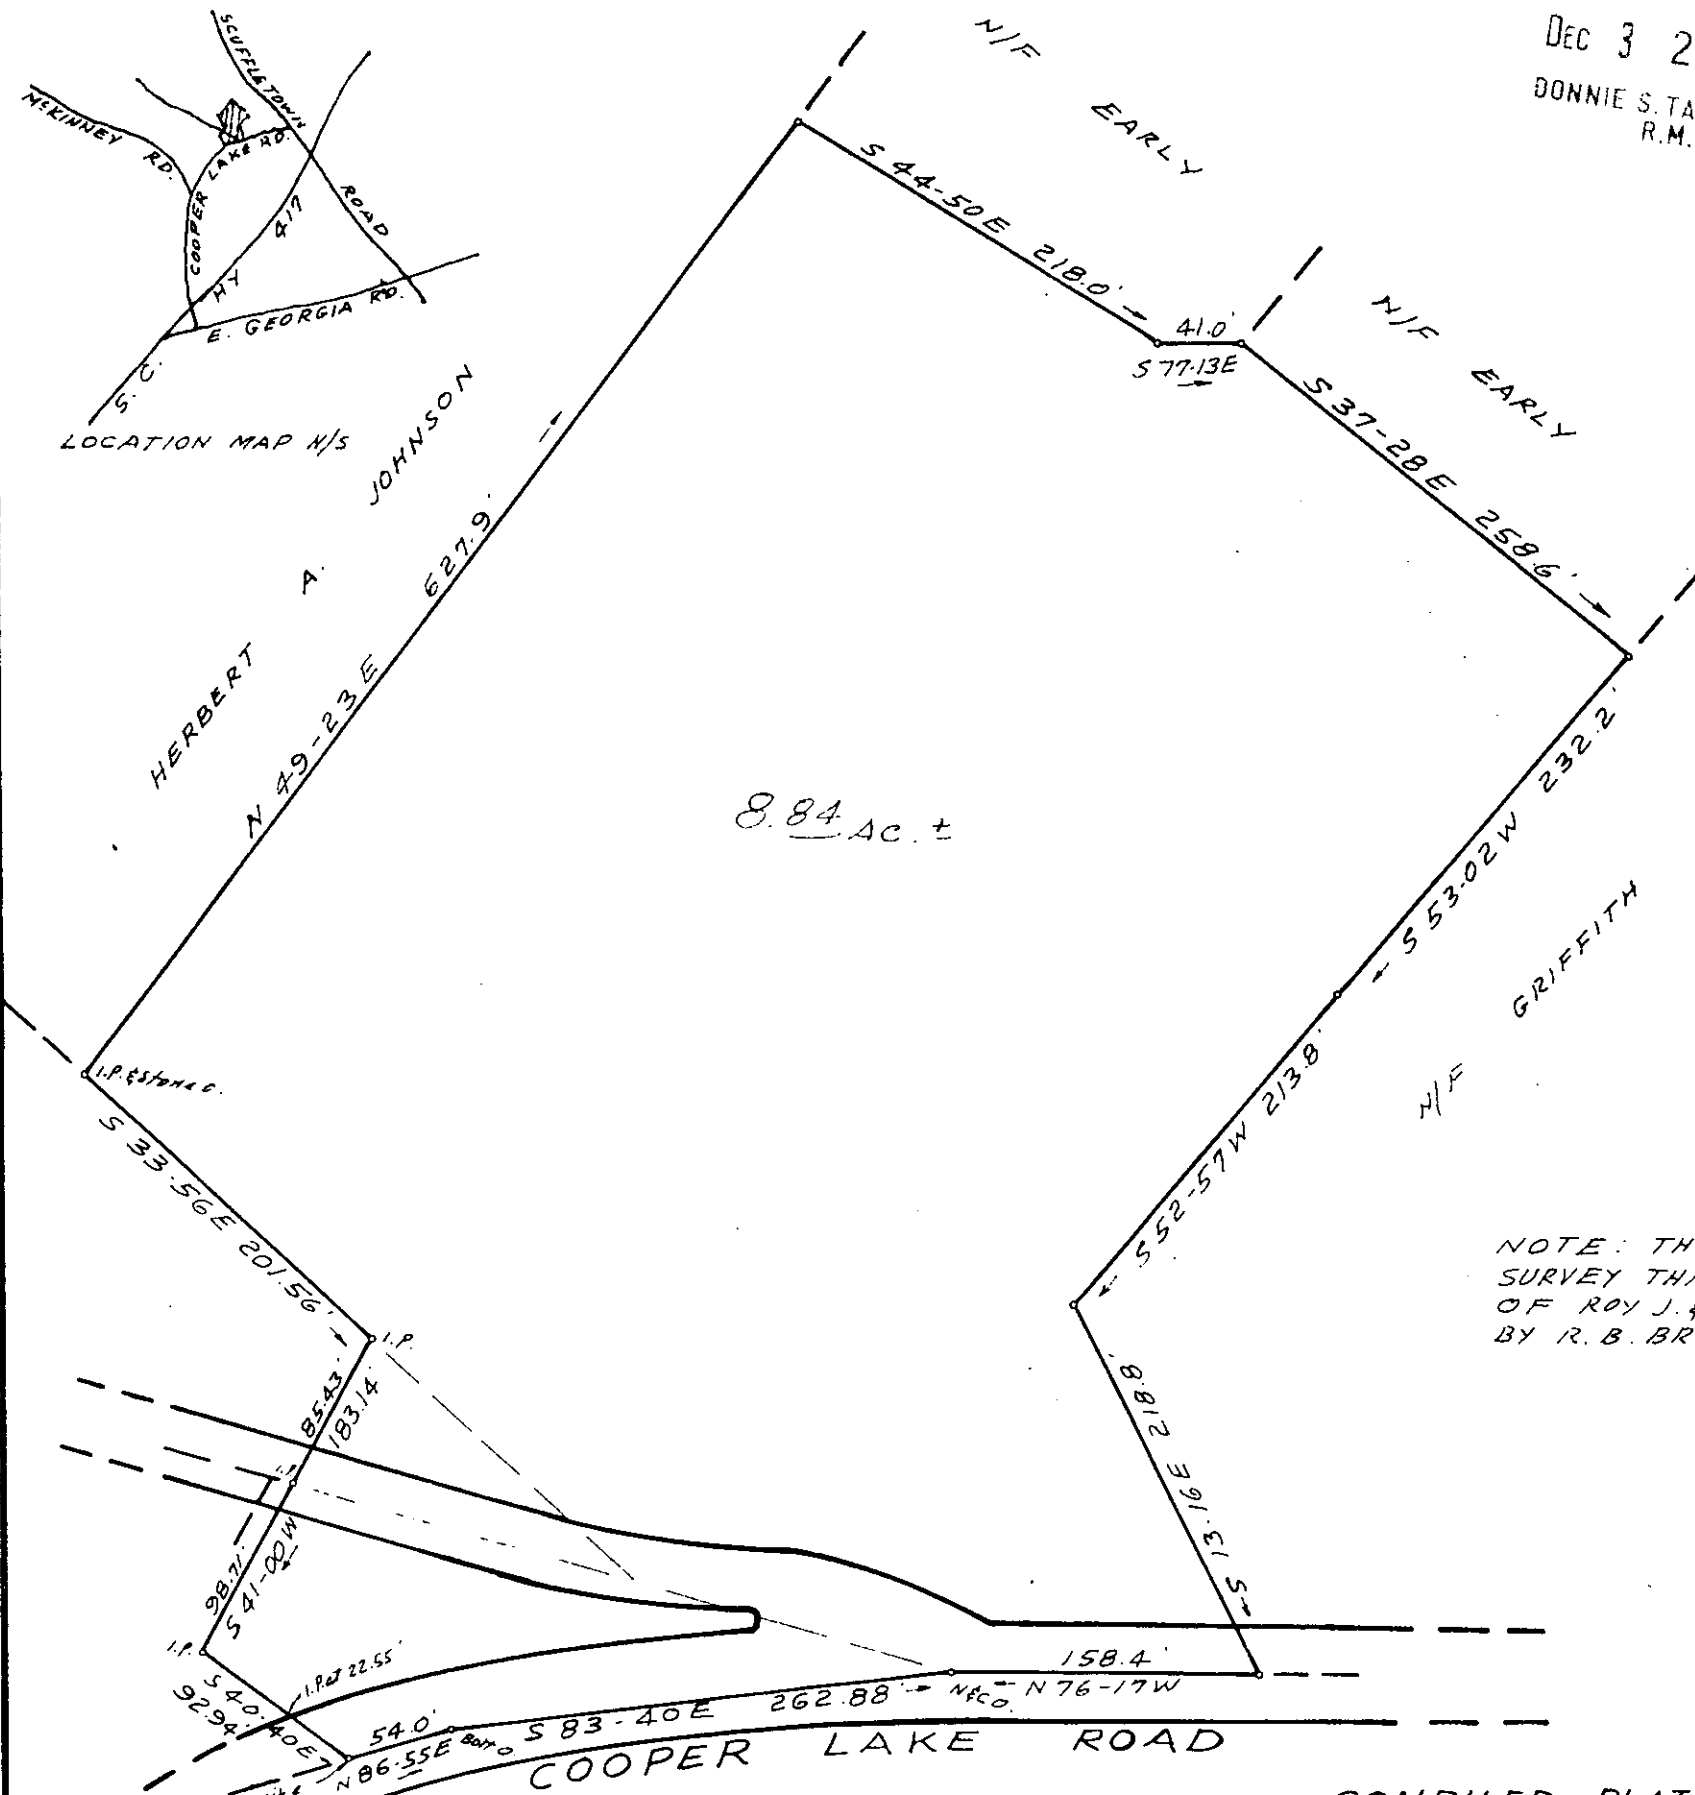


NOTE: THIS PLAT COMPILED FROM
SURVEY THIS DATE AND PLAT
OF ROY J. & SYBIL M. LESLEY PROP.
BY R. B. BRUCE DATED JUNE 12, 1980

13535

DEC 3 1982

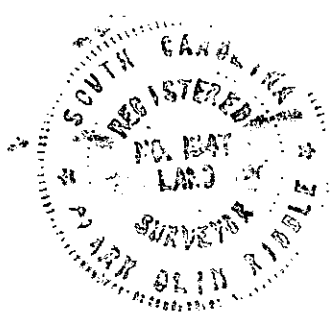

COMPILED PLAT FOR
ROY J. LESLEY
NEAR SIMPSONVILLE - GREENVILLE CO. S.C.
SCALE 1" = 100'
OCT. 29, 1982

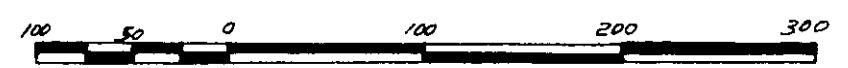

GCTO ---- 2 DE 3 82 874 5.00CI

DRAWN BY C. O. Riddle - RLS # 1397

9-H-51