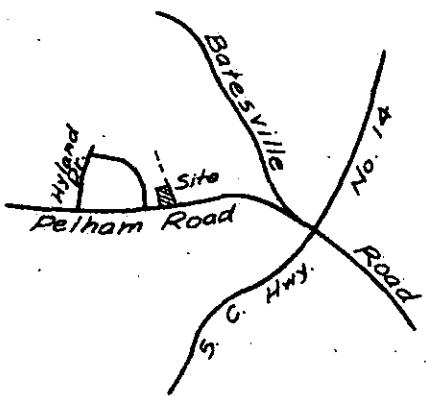


Butler Joint Venture

GRFEN FILED CO. S.C.
JAN 3 9 45 AM '83
DONNIE STANKERSLEY
R.M.C.



LOCATION MAP
N.T.S.

Siegrried Mayer U.S.A., Inc.

Area 87,123 Sq. Ft.
= 2.00 Acres

S 16-36-30E
442.0

Chemloid, Inc.

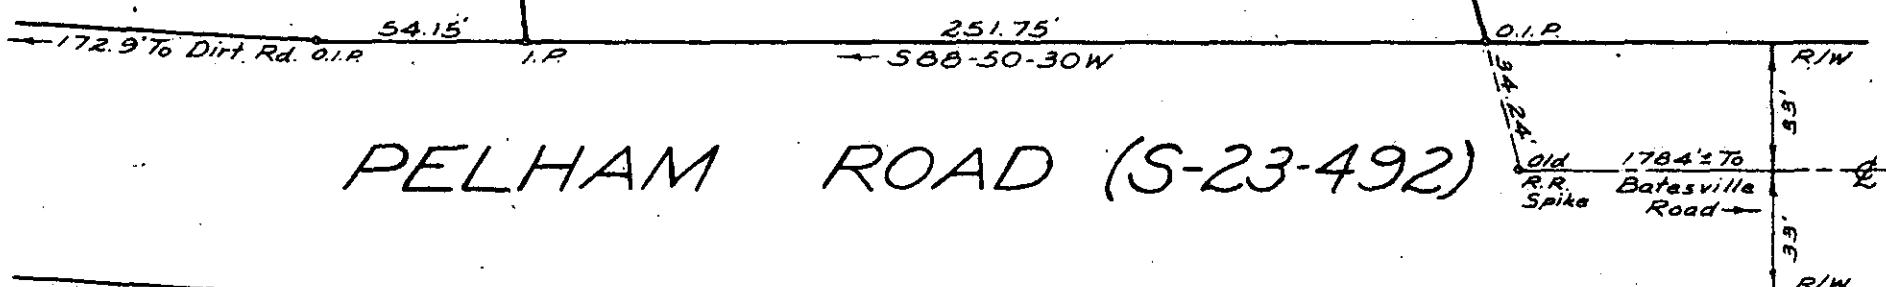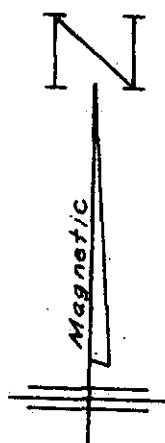

SURVEY FOR

DIXIE ELECTRONICS, INC.

GREENVILLE CO., S.C.

NOV, 1982

SCALE: 1" = 50'

50' 25' 0' 50' 100' 150' 200'

16132

9-H-71

JAN 3 1983

I hereby certify that the ratio of precision of the field survey is 1/10,000 as shown hereon and the area was determined by D-M-D method of area calculation.

W.R. Williams

P.E. & L.S. No. 3979

W. R. WILLIAMS, JR.
ENGR./SURVEYOR, Inc.
P. E. & L. S. No. 3979
15 S. MAIN STREET
TRAVELERS REST, S.C.
29690

WRW