
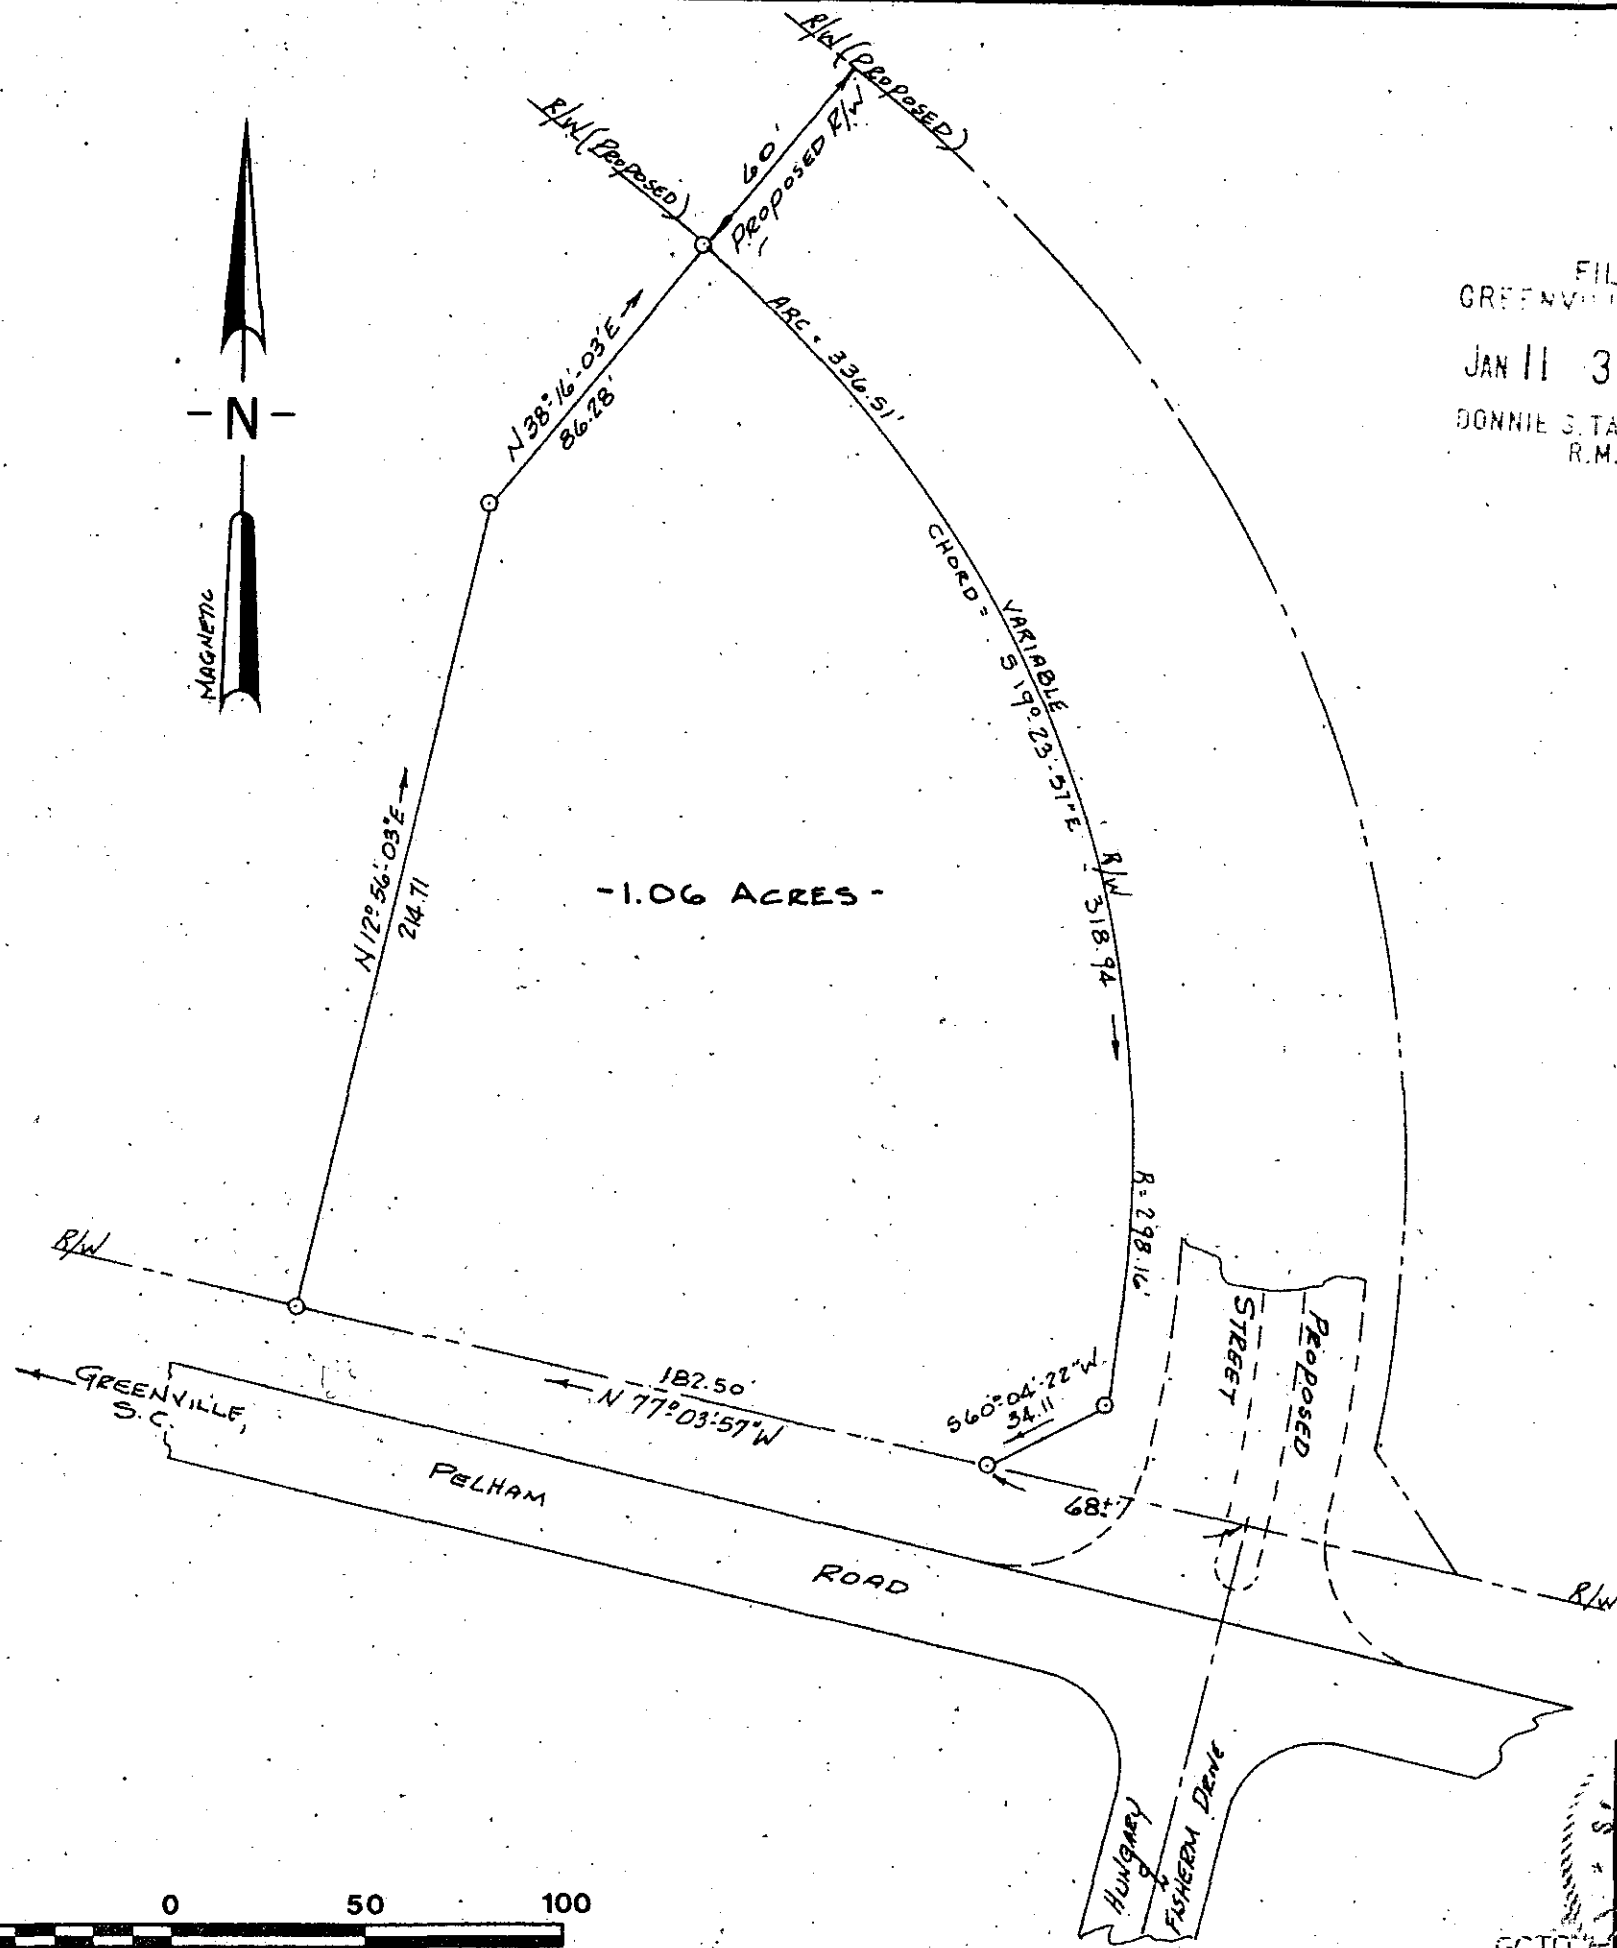


LOCATION MAP
N.T.S.

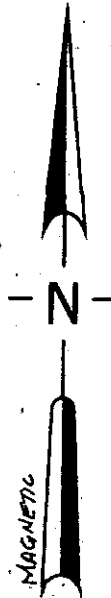

NOTES:
1) PLAT COMPILED & CALCULATED
FROM PREVIOUS SURVEYS BY
ENWRIGHT ASSOC.

FILED
GREENVILLE CO. S. C.
JAN 11 3 29 PM '83
DONNIE S. TANKERSLEY
R.M.C.


PRINTED

JAN 3 1983

ENWRIGHT ASSOCIATES

16997

9-H-81

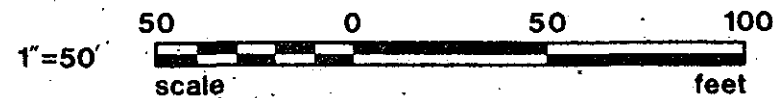

REV.	DATE	BY	DESCRIPTION	APP.
0	1/3/83	T.M.A.	FOR ISSUE	DTG

COMPILED PLAT FOR:
AMERICAN FEDERAL SAVINGS & LOAN
GREENVILLE COUNTY, S.C.

ENWRIGHT ASSOCIATES
SURVEYOR

ENWRIGHT ASSOCIATES inc. T.M.A. T.M.A. 5.00 CD
planners surveyors
GREENVILLE, SOUTH CAROLINA
1/3/83 1"=50' 80061-00-100
JOB NO.