


NOTES:

- (1) Any excavations of the former Chemical Storage Lagoon site or any disturbances of the groundwater monitoring well network are strictly prohibited, unless approved by the S.C. Department of Health and Environmental Control.
- (2) The former Chemical Storage Lagoon was used from 1973 to 1982 to store a hazardous waste composed (in order of predominance) of the following materials: water, diethylene glycol, diethylene dioxide, dissolved polyester polymer, ethylene glycol, triethylene glycol, with a trace of antimony contamination.
- (3) During the lagoon closure process, all of the lagoon wastes and waste contaminated equipment were removed; however, due to a leak in the lagoon liner, a small amount of waste remained behind in the soil and groundwater at and adjacent to the lagoon site.

TRACT 1


BEARINGS & DISTANCE FROM NAIL IN BRIDGE TO TEST WELLS		
T.W. #1	N 30-12 W	297.43
T.W. #2	N 54-08 W	251.72
T.W. #3	N 63-58 W	180.19
T.W. #4	N 25-09 W	111.20
T.W. #OLD	N 59-09 W	89.40
T.W. #6	N 87-08 W	119.01
T.W. #7	N 88-20 W	110.91

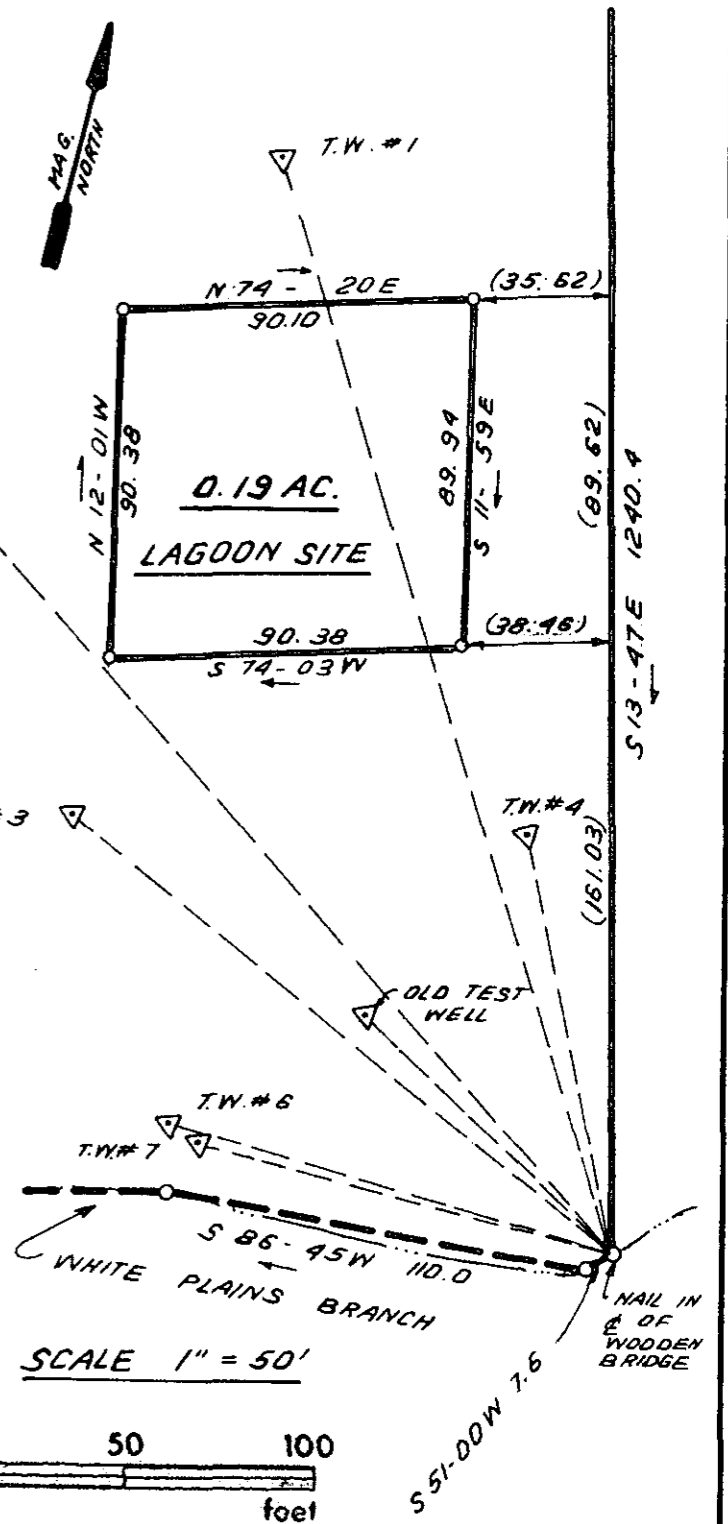

9-H-88

JAN 18 1983

17585

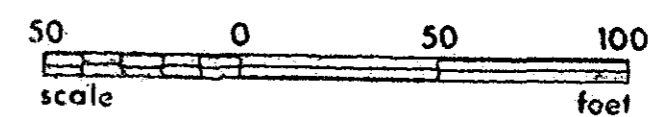

**STATE OF SOUTH CAROLINA
GREENVILLE COUNTY**

PROPERTY OF
**AMERICAN HOECHST CORP.
GREER, S.C.**

LOCATION OF FORMER
STORAGE LAGOON

FREELAND & ASSOCIATES
Engineers • Land Surveyors

GREENVILLE, S.C.

SURVEY WBN III
DRAWN B.R.
CHECK
SCALE AS NOTED
DATE DEC. 27. 82
DWG. NO. 8209 5.00CT

MICROFILMED