

ALLEY N20°21'E (ASPH.)




GREENVILLE CO. S.C.
NOV 3 11 38 AM '82
DONNIE S. TANKERSLEY
R.M.C.

LILLIE B. JARRELL
(27)
D.B.K. 795-432

MOLBA A. THOMPSON
ET. AL
D.B.K. 1064-468 (29)

4000
LOT
(ASPH)

This is to certify that I surveyed the property shown on this plat, and that the property lines, walls and buildings are as shown hereon; that the buildings on said property do not encroach or project on adjacent streets or property; and that no adjacent buildings or walls encroach or project on said premises, unless otherwise noted.
NOT TO BE USED FOR PLANNING

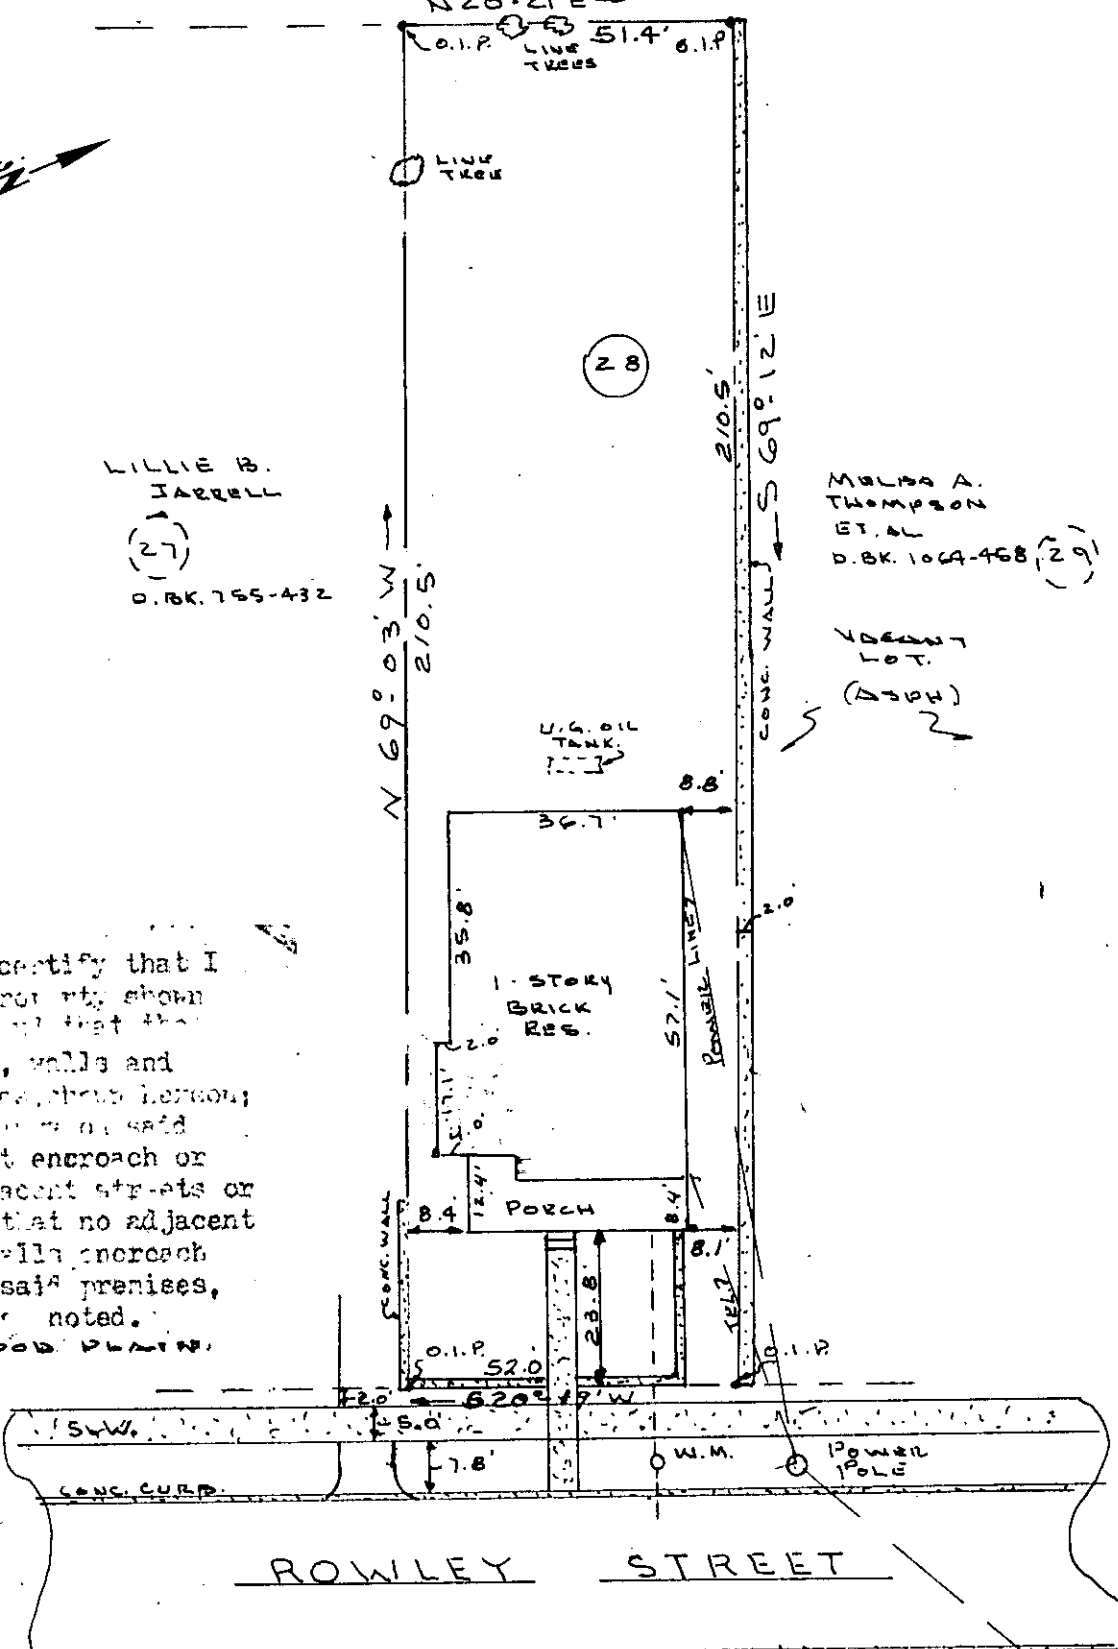


10864

NOV 3 1982

9-I-4

CITY OF GREENVILLE
GREENVILLE CO.
BLK. BK. SH. 34-1-28
DEED BK. 1029-650 & 574-89.

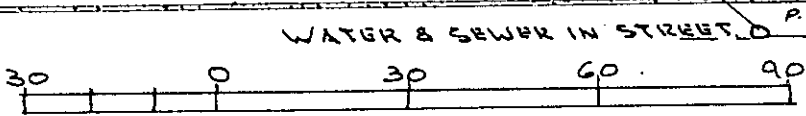

Bar Scale
Kenneth T. Gould
S.C. REG. NO 4035

Seal



PROPERTY OF
MICHAEL H. WATTS

GOULD & ASSOC
SURVEYORS
TAYLORS, S.C.

Drawn By K.T.G.

Checked By

Scale 1" = 30'

Date 7-26-82

File No.

Dwg. No. 3.0001

407