


MICROFILMED

MAS
 FILED
 GREENVILLE S.C.
 JAN 11 10 16 AM '83
 DONNIE S. TANKERSLEY
 R.M.C.

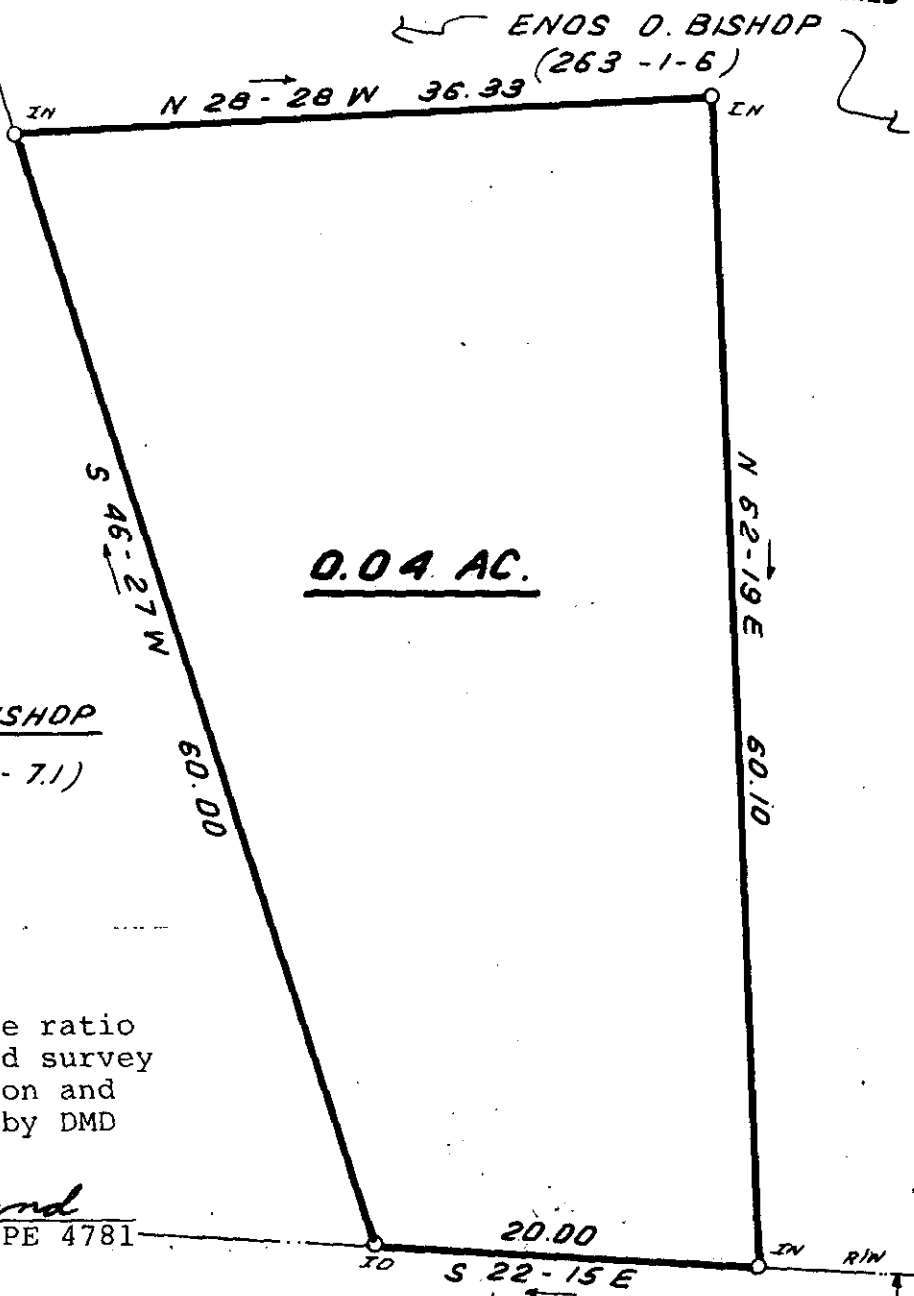

C.D. BISHOP
 (263-1-7.1)


JAN 11 1983

I hereby certify that the ratio of precision of the field survey is 1/5,000 as shown hereon and the area was determined by DMD Method.

James R. Freeland
 James R. Freeland RLS & PE 4781

9-L-10
 16996

U.S. 276 LAURENS RD.
 50' R/W
 50' R/W

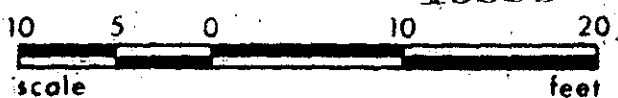

3.00 8 14371801



STATE OF SOUTH CAROLINA
 GREENVILLE COUNTY

FREELAND & ASSOCIATES
 Engineers • Land Surveyors
 GREENVILLE, S.C.

SURVEY FOR
JIM DODDS

SURVEY D.C.H.
 DRAWN B.R.
 CHECK M.C.
 SCALE 1" = 10'
 DATE DEC. 27. 82
 DWG. NO. B203