


MICROFILMED

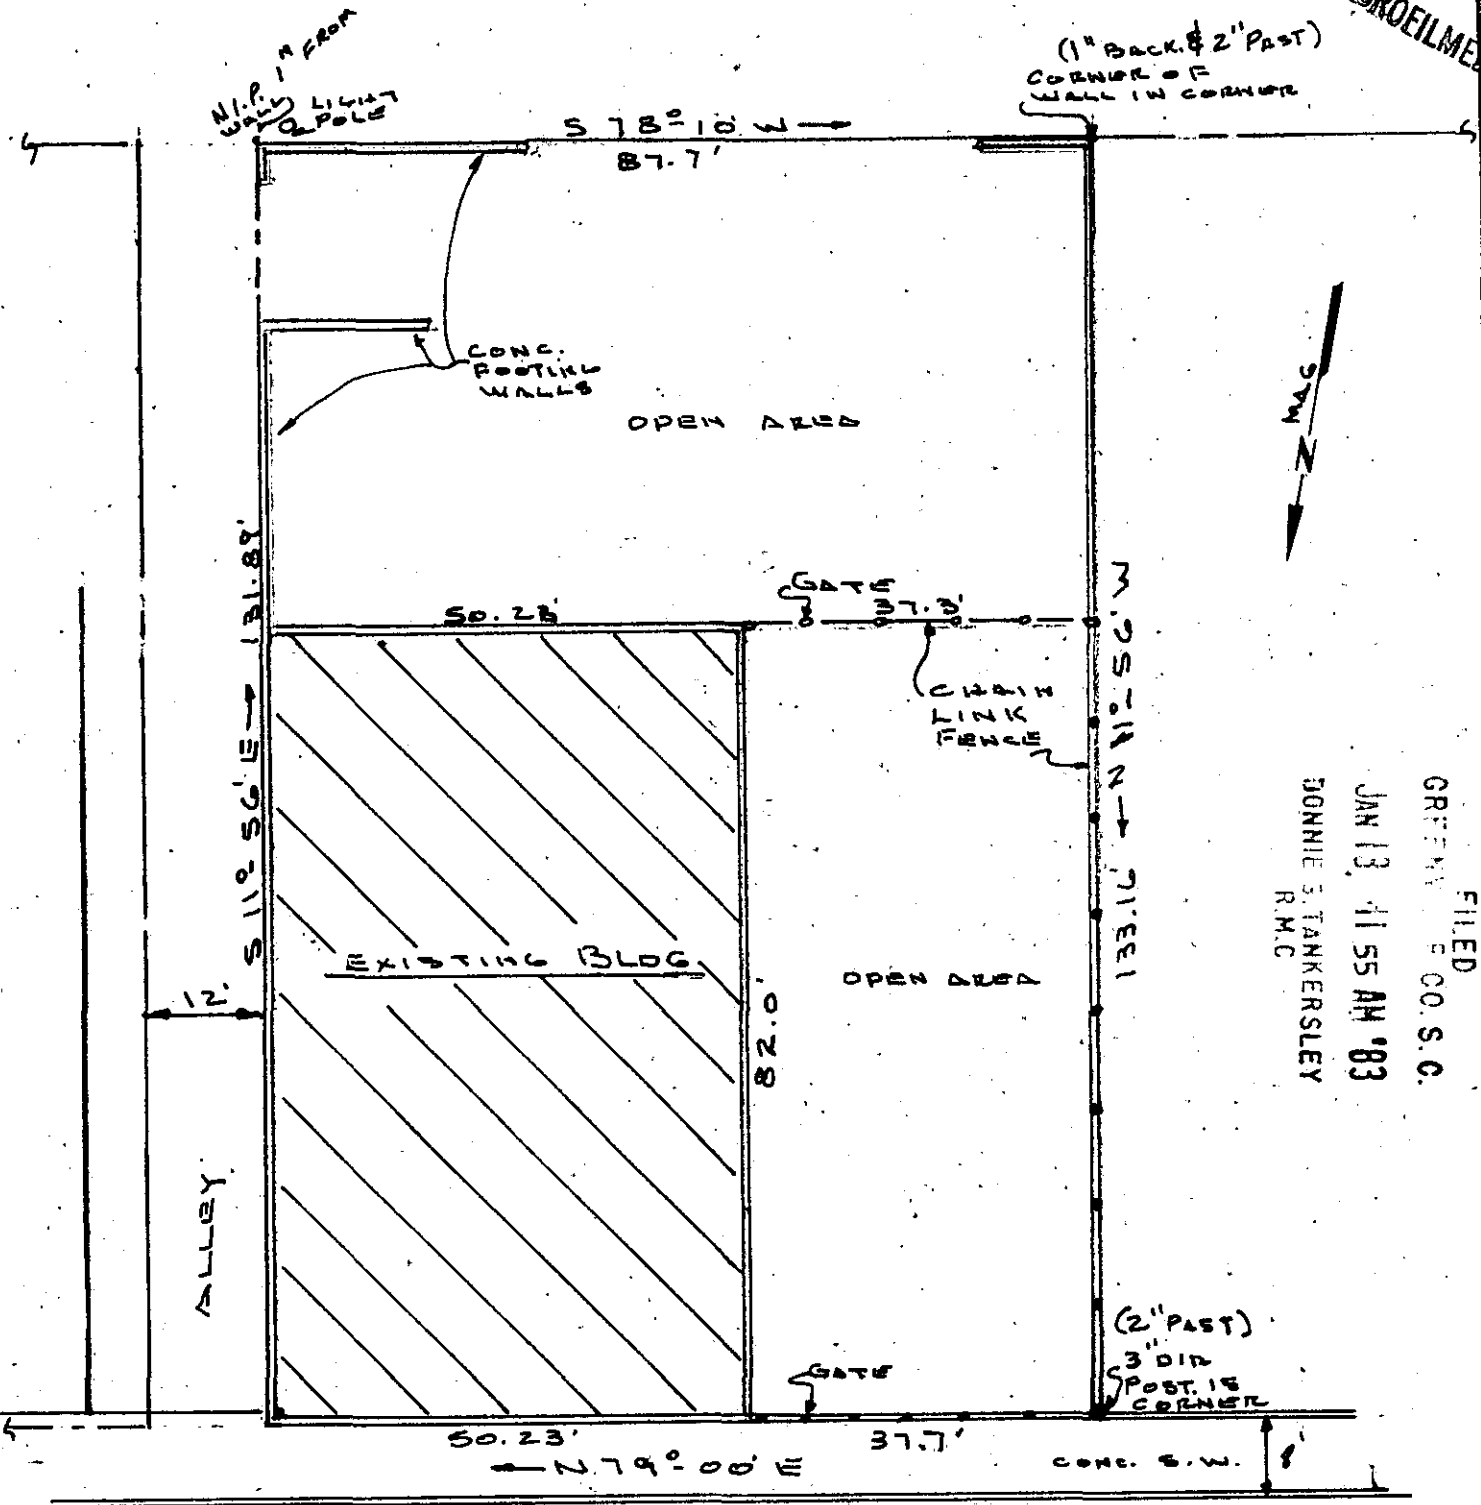


FILED
 GREENVILLE CO. S.C.
 JAN 13 11 55 AM '83
 DONNIE STANKERSLEY
 R.M.C.

RANDAL ST.

112' TO TRADE ST

240' TO SCHOOL ST.

REF TO PLT. BK. K PAGE 30
 DEED BK. 1128 PG. 606.
 LOTS 1, 2 AND 1/2 OF 3. OF BLOCK No. 5
 GREENVILLE CO.
 CITY OF GREEN, S.C.

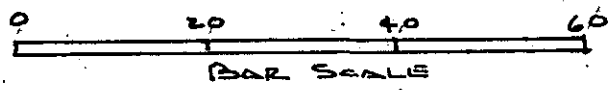

Kenneth P. Gould
 S.C. REG. NO 4035

17193

9-6-22

Seal
 3. OCT

PROPERTY
 OF
 RALPH W. JOHNSON JR.
 GOULD & ASSOC
 SURVEYORS
 TAYLORS, S. C.

Drawn By K.T.G.
 Checked By
 Scale 1" = 20'
 Date 10-22-80
 File No.
 Dwg. No.