

MAE NORTH
 FILED
 GREENVILLE CO. S.C.
 JAN 26 8 50 AM '83
 DONNIE S. PARKERSLEY
 R.M.C.


This is to certify that on January 20, 1983, I surveyed the property shown on this plat, known as Lot 33 on the plat of West End Land and Improvement Co., recorded in the RMC Office of Greenville County in Plat Book 32 A on page 153, and that the property lines, walls and buildings are as shown hereon; that the building located on said lot does not encroach or project on adjacent streets or property, and that no adjacent walls or buildings encroach or project on said premises, and that no utility lines cross this property except as shown hereon. This property is not located in a designated flood hazard area.

James R. Freeland
 James R. Freeland PLS and PE
 4781

CHICORA AVENUE

18293
 9-L-46

JAN 26 1983

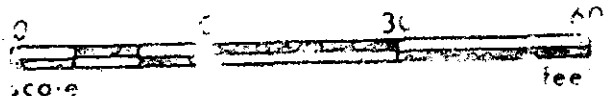

300 8 16101801



**STATE OF SOUTH CAROLINA
 GREENVILLE COUNTY**

FREELAND & ASSOCIATES
 Engineers • Land Surveyors

WEST END LAND & IMPROVEMENT CO.
LOT 33

GREENVILLE, S.C.

PROPERTY OF
DAVID R. STONE
WARD S. STONE SR.

SURVEY WBH II
 DRAWN B.R.
 CHECK M.C.
 SCALE 1" = 30'
 DATE JAN. 20. 83
 DWG. NO. 8319