


MACROFILMED

LOWELL S. CROSS N/F

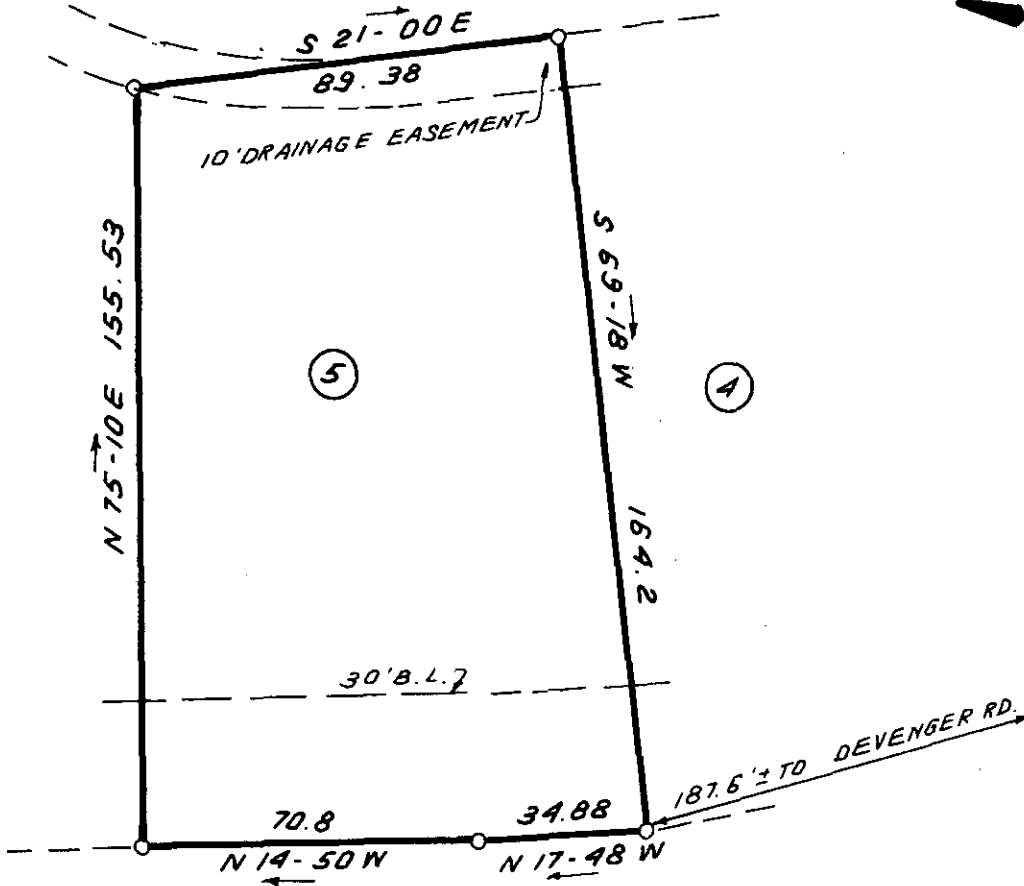

FILED
 GREENVILLE CO. S.C.
 FEB 2 3 17 PM '83
 DONNIE S. TANKERSLEY
 R.M.C.

TIMBERIDGE DR.


187.6' ± TO DEVENGER RD.

NOTE: THIS IS A COMPILED
 PLAT. NO FIELD SURVEY MADE
 NO CERTIFICATION GIVEN FOR
 ACCURACY.


19093

FEB 2 1983

9-1-82

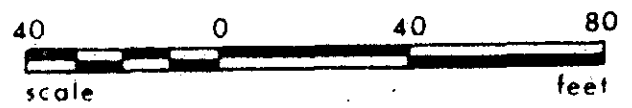

202 FEB 2 1983

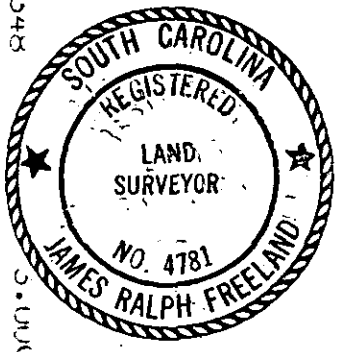

STATE OF SOUTH CAROLINA
 GREENVILLE COUNTY

FREELAND & ASSOCIATES
 Engineers • Land Surveyors

GREENVILLE, S.C.

QUAIL RIDGE

LOT 5

PROPERTY OF

PREMIER INVESTMENT CO. INC.

SURVEY NONE

DRAWN B.R.

CHECK MC

SCALE 1" = 40'

DATE JAN. 24. 83

DWG. NO. 8325 - 5

SEAL