


MICROFILMED

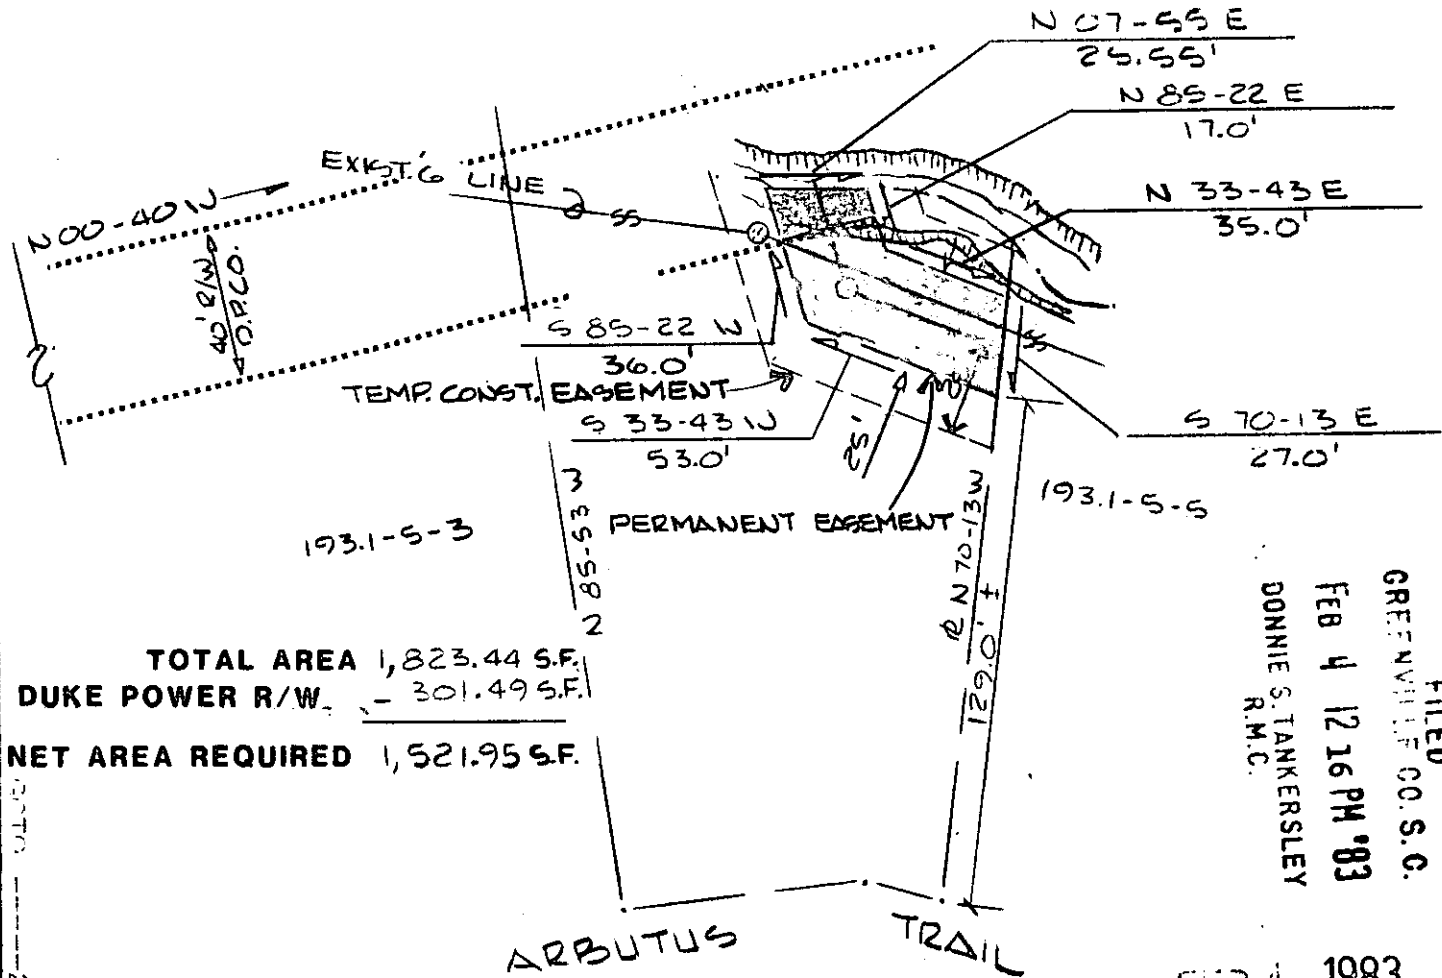

TOTAL AREA 1,823.44 S.F.
 DUKE POWER R/W. - 301.49 S.F.
 NET AREA REQUIRED 1,521.95 S.F.

FILED
 GREENVILLE CO. S.C.
 FEB 4 12 16 PM '83
 DONNIE S. TANKERSLEY
 R.M.C.

FEB 4 1983

9-2-89 19359

PROPERTY OF
 REBA H. HAWKINS

NORTHEAST TRUNK

SANITARY SEWER EASEMENT

FOR
 CITY OF GREENVILLE

LOT 193.1-5-4



REV. 5-26-82

FILE NO 17-420 7 of 42 SCALE: 1" = 50'

RAP 4-8-82

270
 2 FE 483 1521
 27E 483 1520