


ANDERSON
MORRIS

TO ANDERSON

ROBERT E. TENCH
AND
LILLIE T. LITTLE

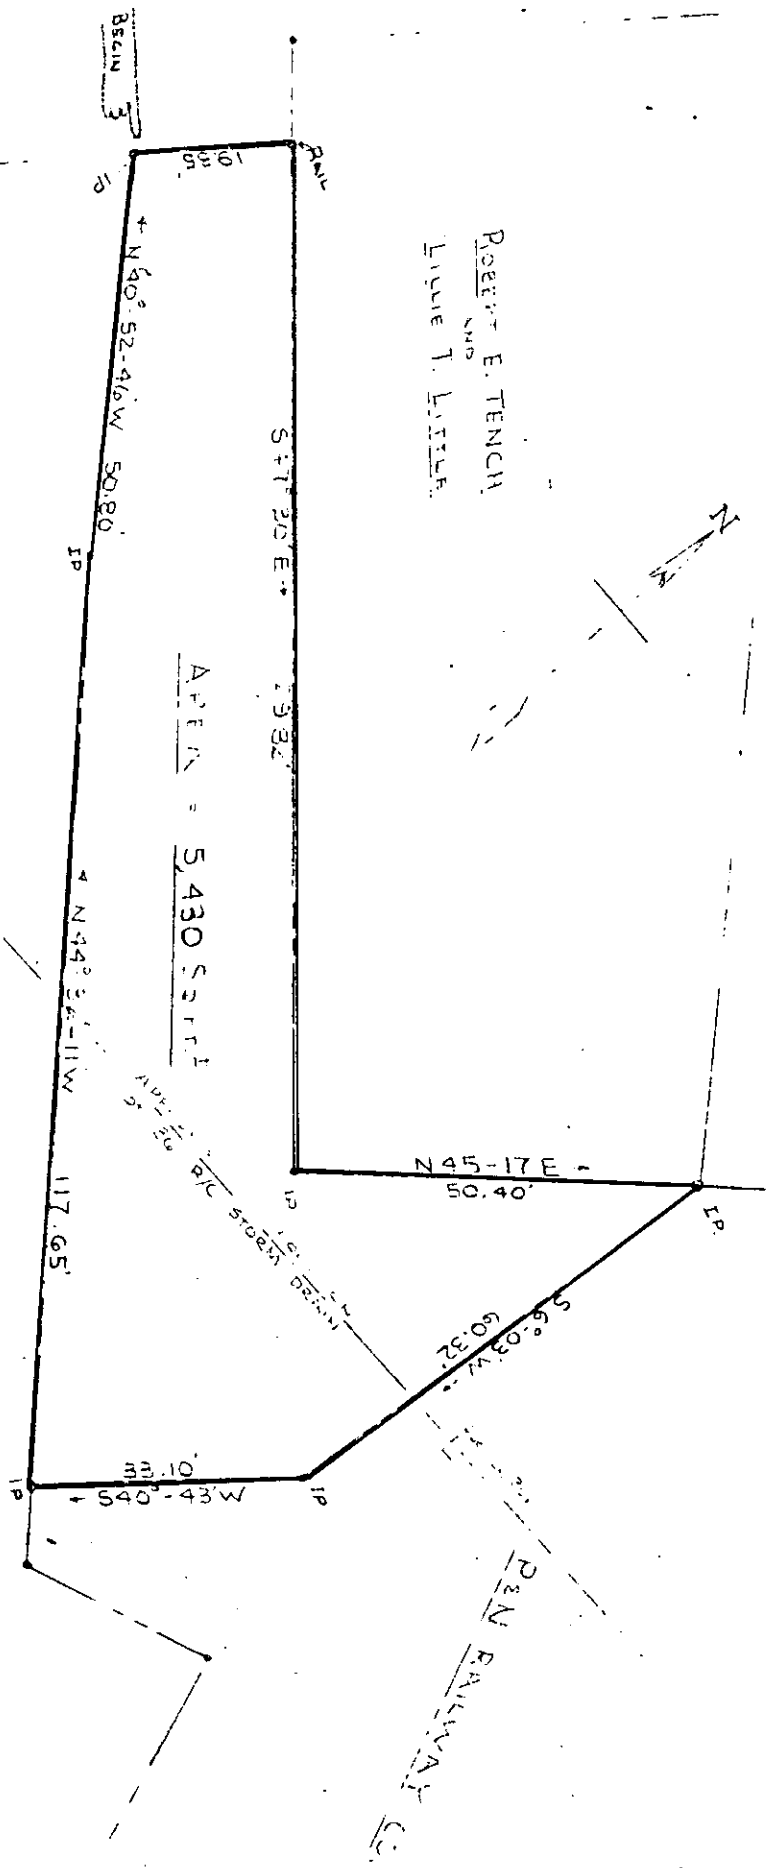

CONVEYANCE SERVICE COMPANY

PIEDMONT AND NORTHERN RAILWAY CO.
PLAT SHOWING PROPERTY TO BE
CONVEYED TO
ROBERT E. TENCH & LILLIE T. LITTLE
WILLIAMSBURG DISTRICT, GAITHERSBURG, MD.
MARCH 1 1965
OFFICE OF CHIEF ENGINEER
CHAMPLAIN, N.C.

REV. 3-22-65 SHOW CHANGES IN BOUNDARY LINES TO BE CONVEYED

DRWG " F-1654

Recorded April 6th., 1965 At 11:26 A.M. # 27785