
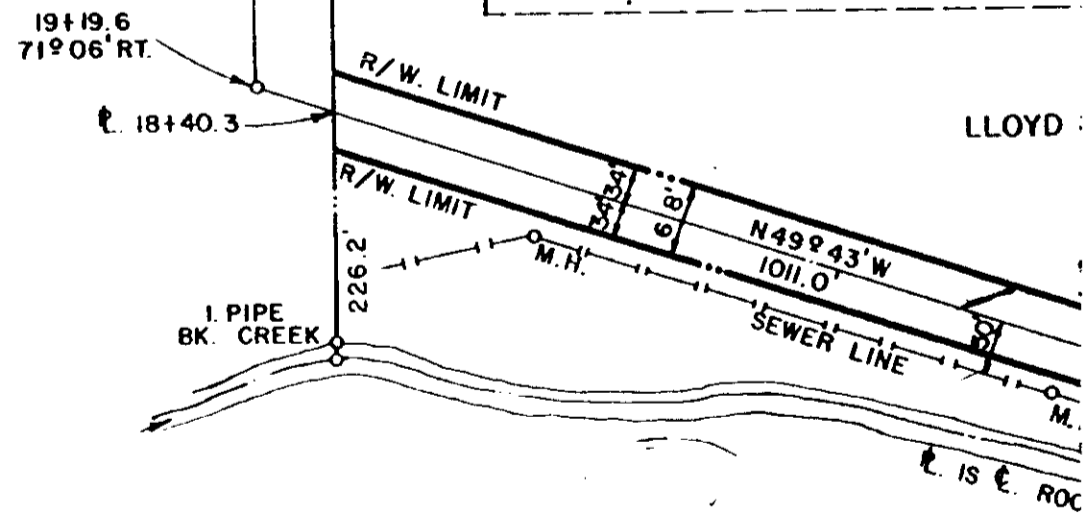


RELiance ELECTRIC COMPANY
"DODGE DIVISION - GREENVILLE PLANT"
REF. DWG. NO. 54-109

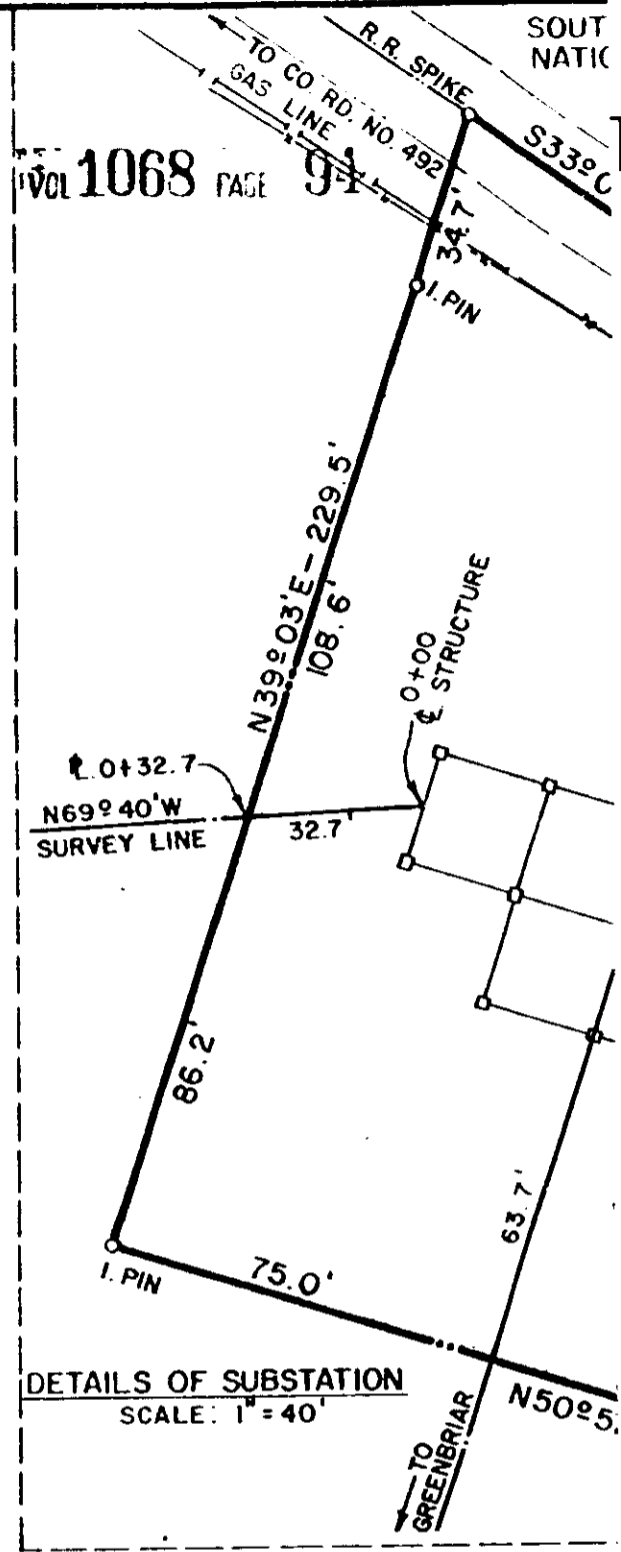

DUKE POWER COMPANY
RELiance ELECTRIC COMPANY
"DODGE DIVISION - GREENVILLE PLANT"
TAP BENT LOT
ACQUIRED FROM
LLOYD D. AUTEN
AND RIGHT OF WAY FOR TRANSMISSION LINE
NEAR: GREENVILLE, S.C.
GREENVILLE COUNTY

H. H. SMITH
(NOW OR FORMERLY)

SCALE: 1" = 200'
BOOK NO. 1563

JUNE 28, 1977
FILE NO. 159-76

(CONTINUED ON NEXT PAGE)

T O. 67

4328 RV-2