


Vol 1077 Page 10

Name and Post Office Address of Owner: ASSOCIATED GROCERS INC. OF SOUTH CAROLINA
P.O. BOX 908
GREENVILLE, SOUTH CAROLINA 29602

Toll Line or Exchange Line tributary to: SULPHUR SPRINGS ROAD
GREENVILLE (Exchange)

The Property is bounded where the line enters and leaves this property by the property of:
GREENVILLE & NORTHERN RAILWAY on the WEST
 and CHARLES P. BRIDGES on the EAST
 Authority, EST. B-9188 Classification, 91C
 Area, SOUTH CAROLINA

Approved: _____
 Title, DISTRICT ENGINEER

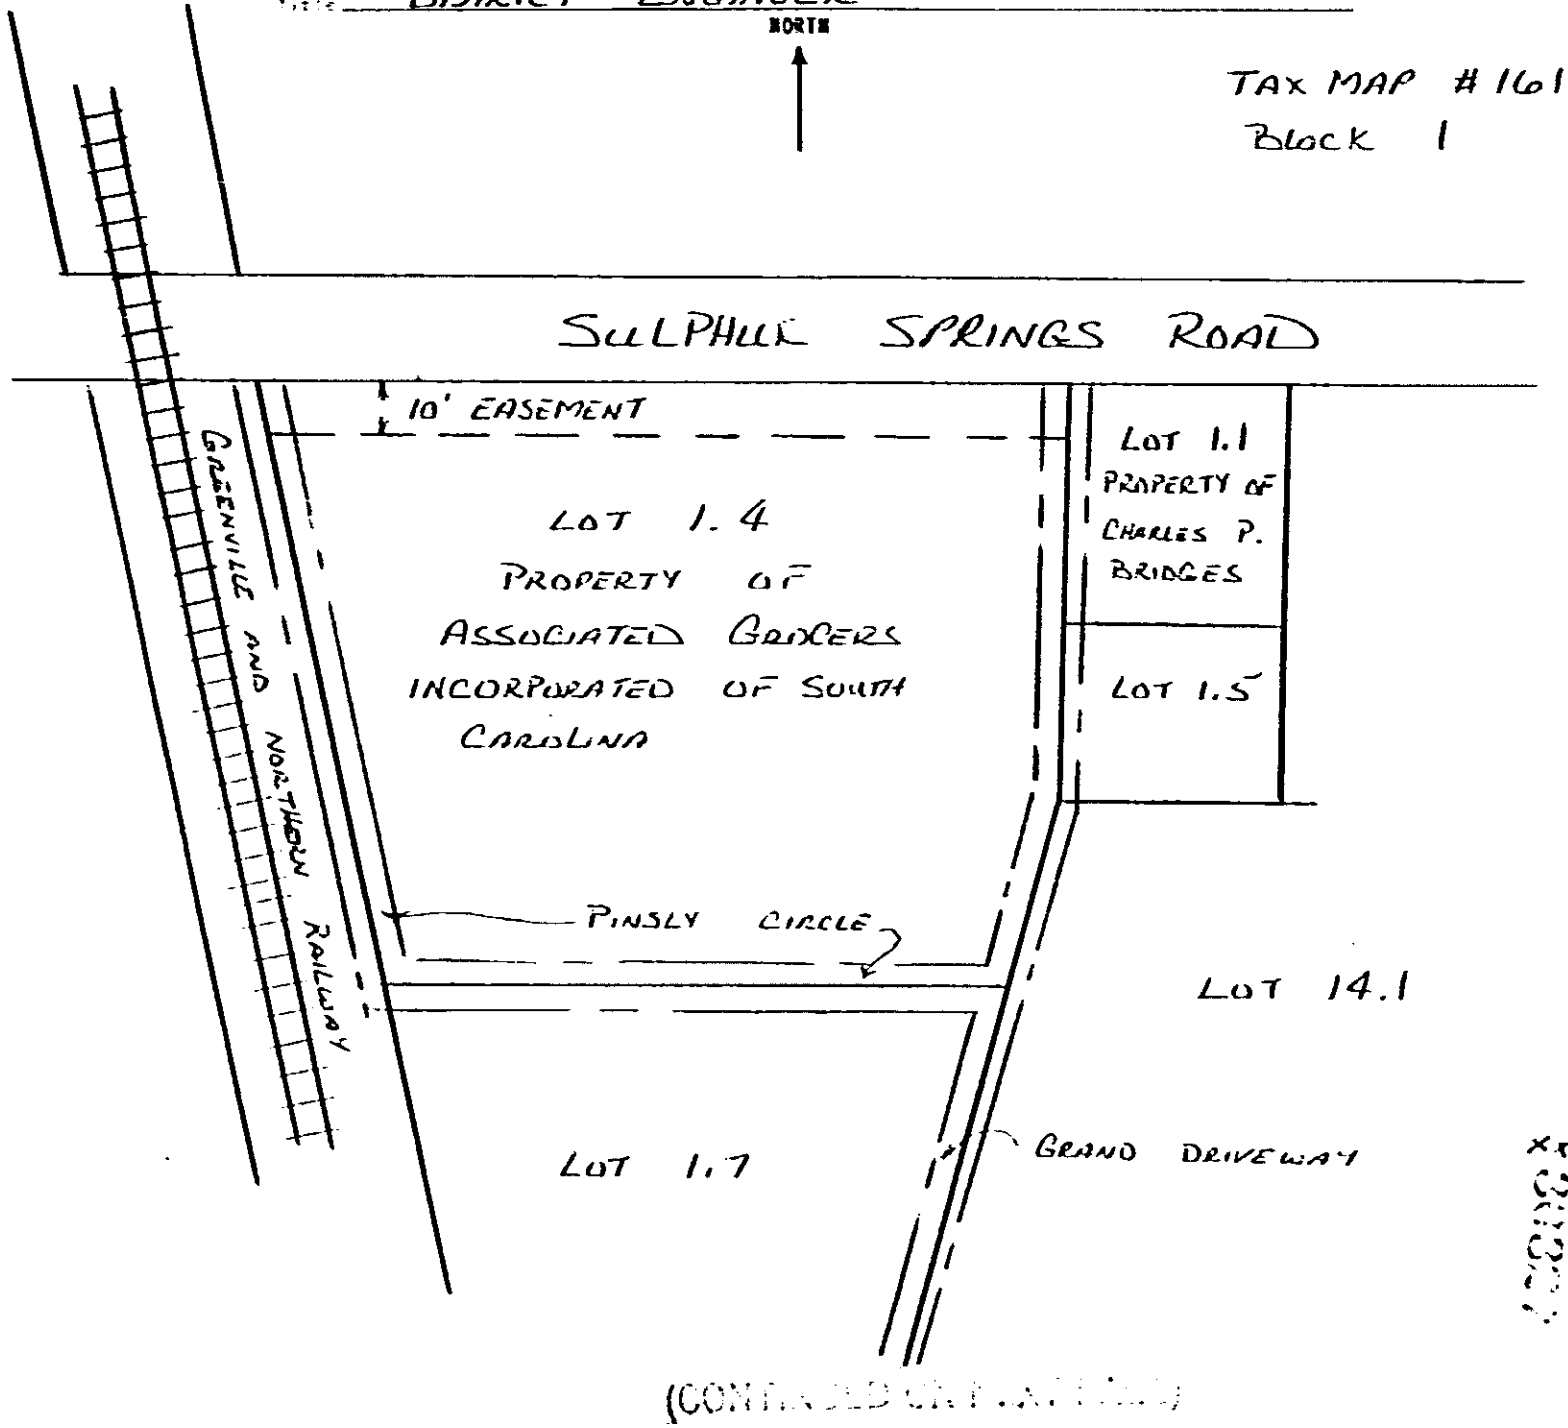

TAX MAP # 161
Block 1

APR 15 1978
X 20000

4328 RV-2

0079