


Name and Post Office Address of Property: FLORIDE P. DORR  
33 SULPHUR SPRINGS ROAD  
GREENVILLE, SOUTH CAROLINA  
 Toll Line or Exchange Line tributary to: SULPHUR SPRINGS ROAD  
GREENVILLE  
 The Property is bounded where the line enters and leaves this property by the property of:  
CHARLES P. BRIDGES on the WEST  
 and \_\_\_\_\_ on the EAST  
 Authority: EST. S-9188 Classification: 91C  
 Area: SOUTH CAROLINA  
 Approved: \_\_\_\_\_  
 Title: DISTRICT ENGINEER

NORTH ↑  
 TAX MAP #161  
 BLOCK 1

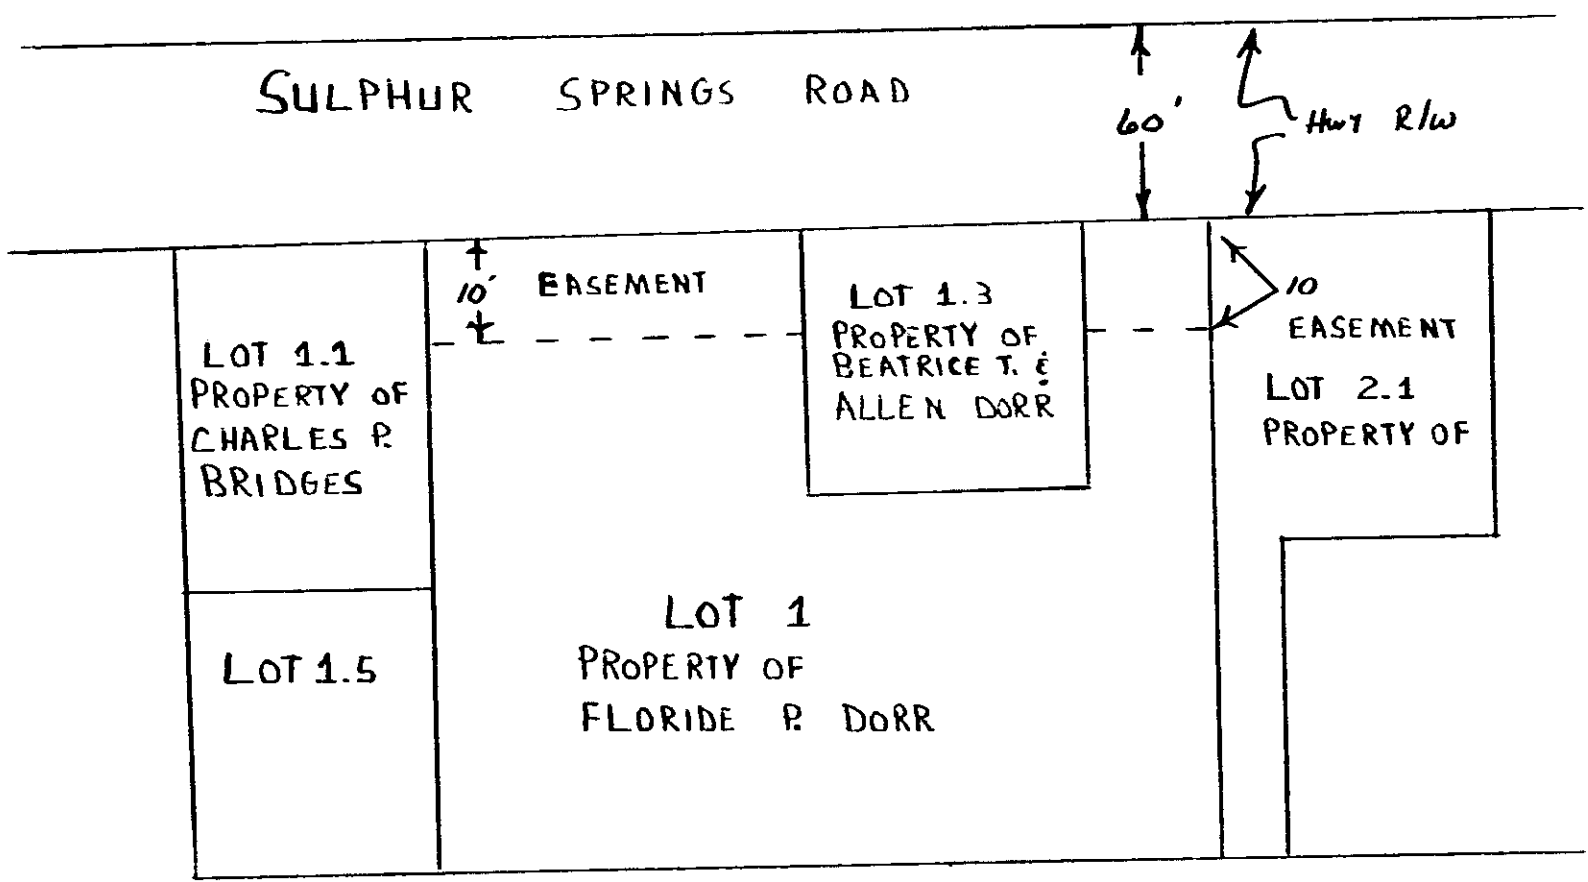

LOT 14.1

RECORDED 'OCT 6 1978 at 1:34 P.M.

11073

R. M. C. for G. CO. S. C.

Filed for record in the office of  
 the R. M. C. for Greenville  
 county, S. C. at 1:34 P.M. Oct. 6, 1978  
 and recorded in Deed Book  
 1089 at page 491

11073X

4328 RV-2