


BOOK 1153 PAGE 998

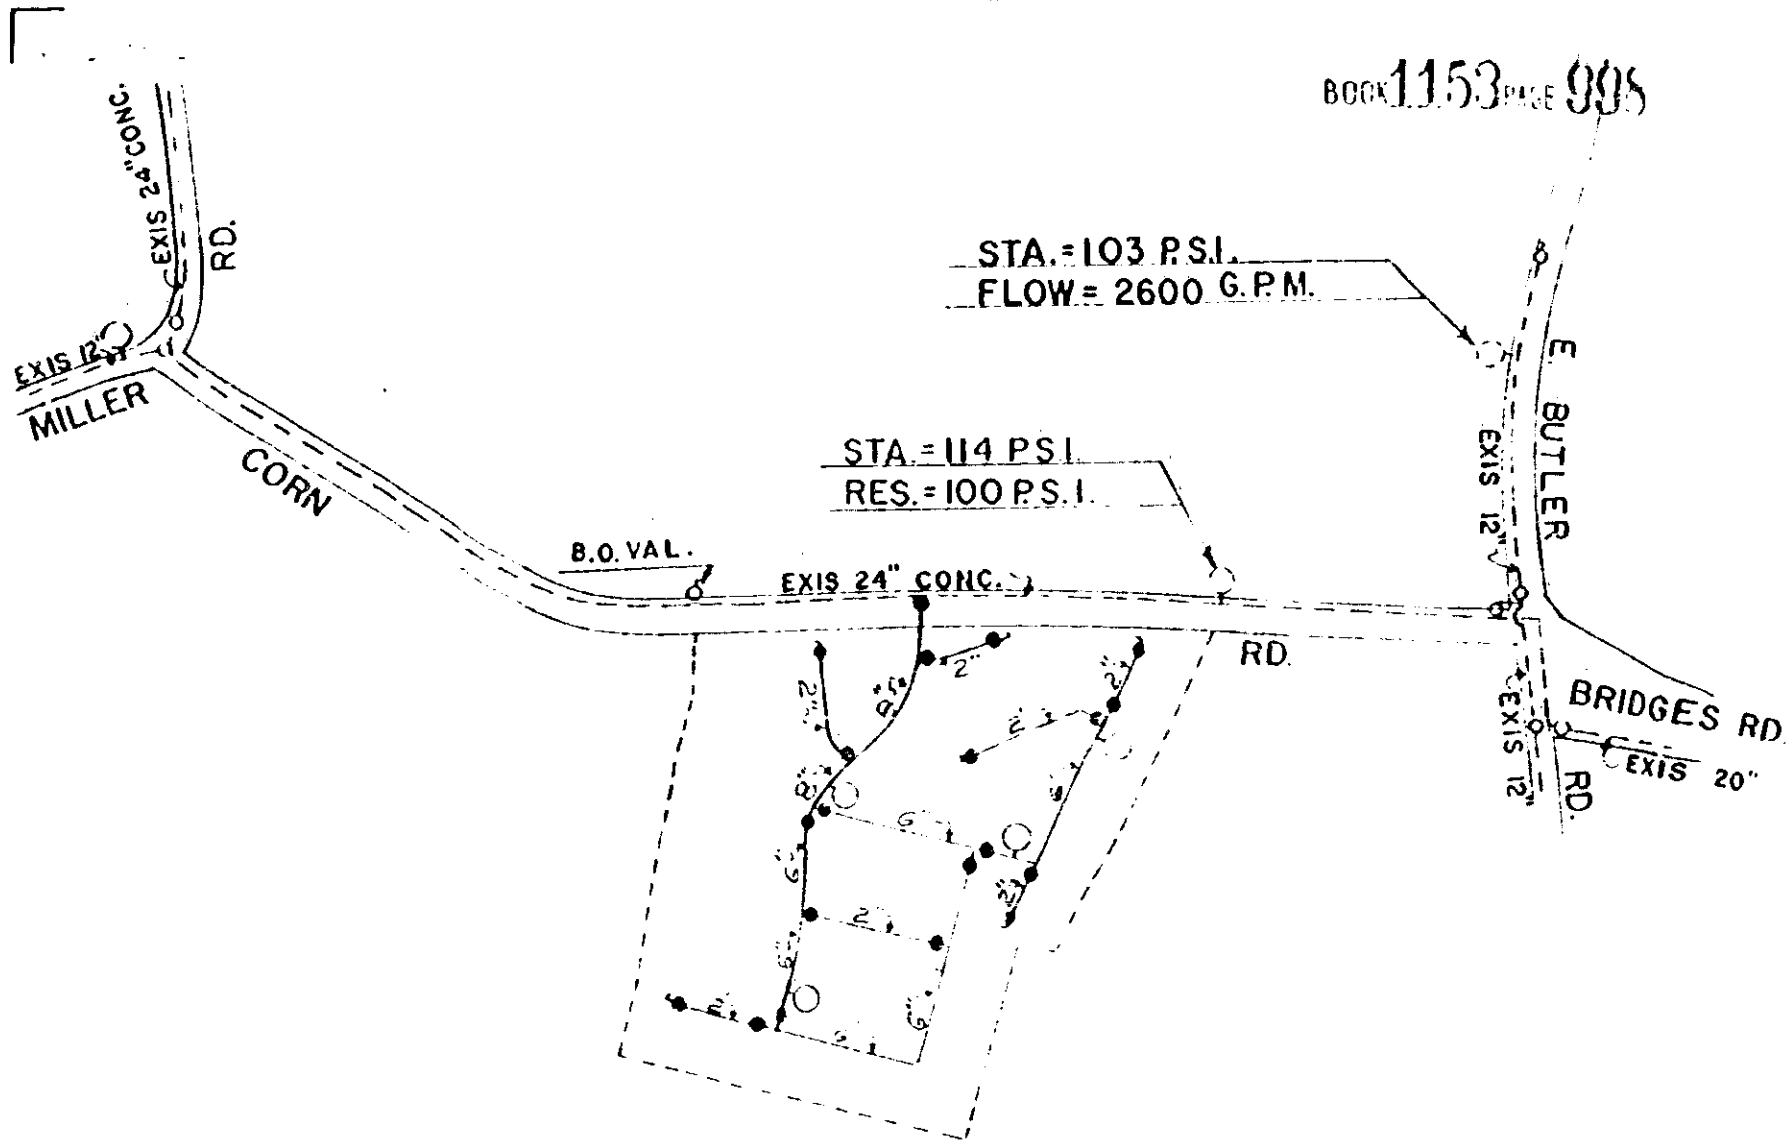

NOTE 6" & 8" VALS. OPEN RIGHT
 2" VALS. OPEN LEFT
 FIRE HYDS. TO BE 3-WAY & OPEN RIGHT

SUBMITTAL

The Fortis Corporation
 to
 Commissioners of Public Works
 of the City of Greenville, S. C.
 July 23, 1981
 P.L. POOL 24.2-1-0

WOODWIND TOWNHOUSES

MAR. 1981

SCALE 1" = 400'

RECORDED AUG 24 1981 at 3:30 P.M.

4926

4328 RV.2

0998