



150

Vol 1:180 Page 514

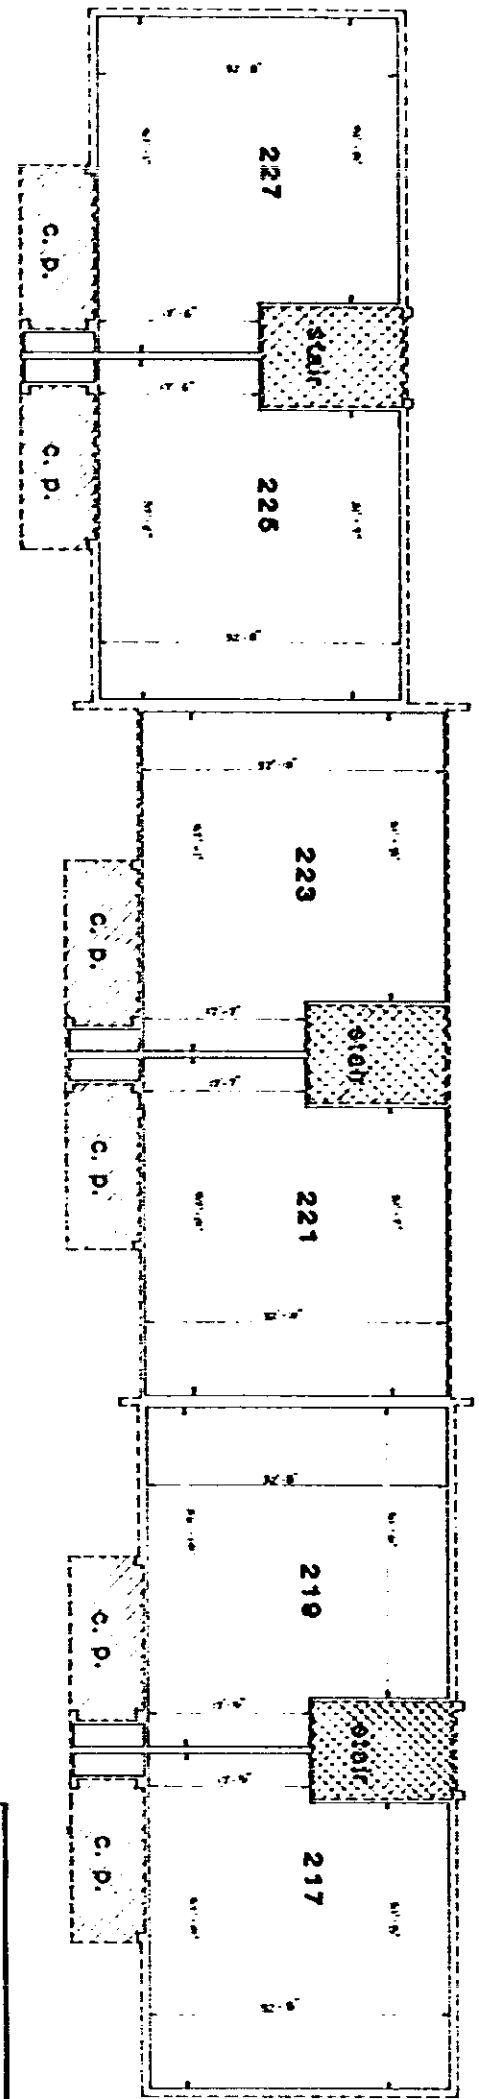

FIRST FLOOR PLAN

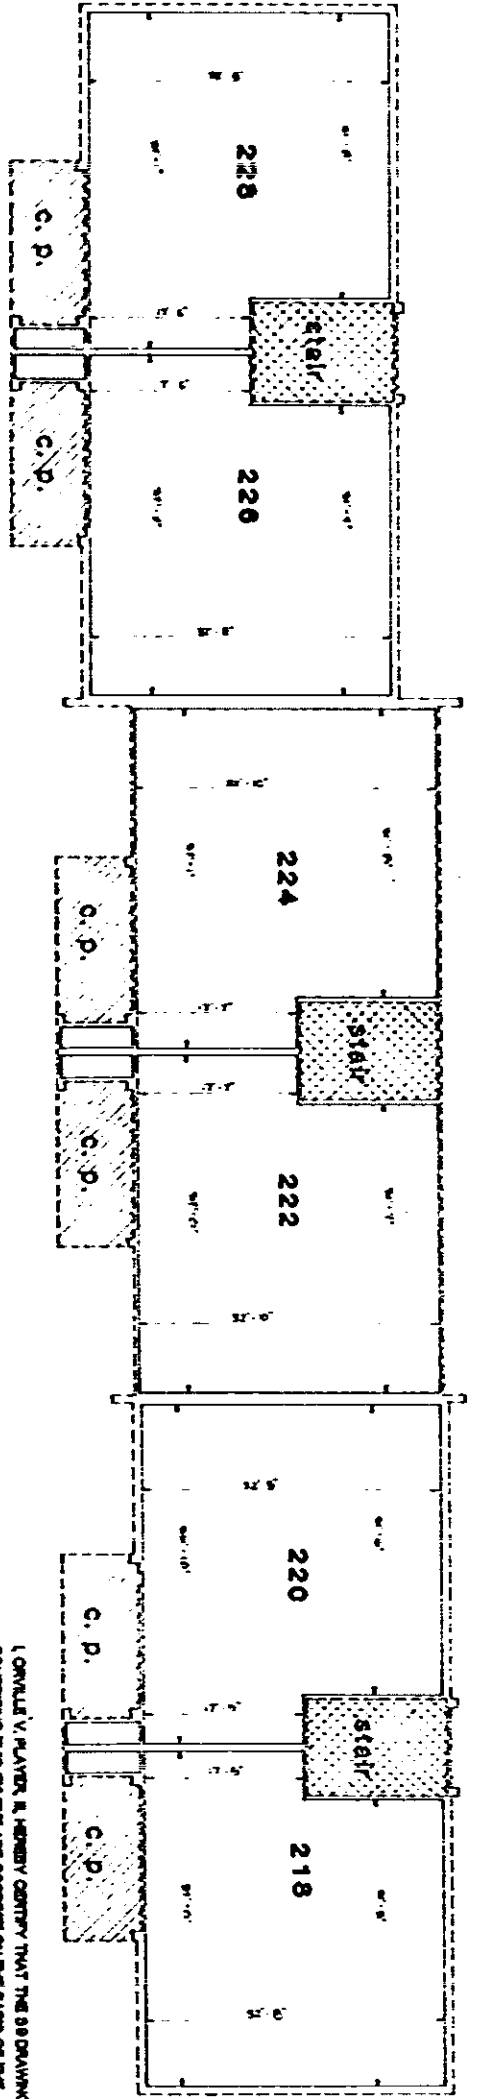

SECOND FLOOR PLAN

BEAUFORT



LEGEND:

- ATTENTION WALL LINE
- UNIT BOUNDARY
- GENERAL COMMON ELEMENTS
- LIMITED COMMON ELEMENTS
- C.P. DENOTES CONCRETE PORCH ELEMENTS

I, ORVILLE V. PLAYER, II, HEREBY CERTIFY THAT THE SE DRAWINGS COMPARING THE EXHIBIT ARE CORRECT ON THE BASIS OF THE SURVEY OF W.S. WILLIAMS, JR. AND THAT THE AS BUILT ARCHITECTURAL DRAWINGS OF MILLER/PLAYER AND ASSOCIATES ARCHITECTS ARE AVERAGE DIMENSIONS AND SHOULD NOT BE TAKEN AS EXACT MEASUREMENTS.

ORVILLE V. PLAYER, II
S.C. REGISTRATION #11960



23