



530

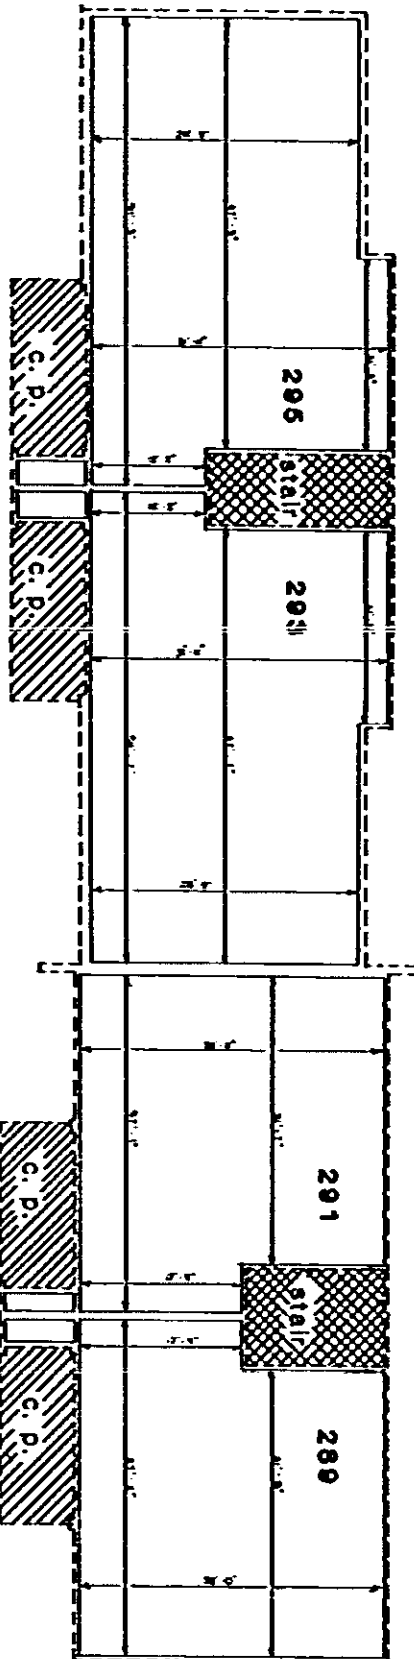

FIRST FLOOR PLAN

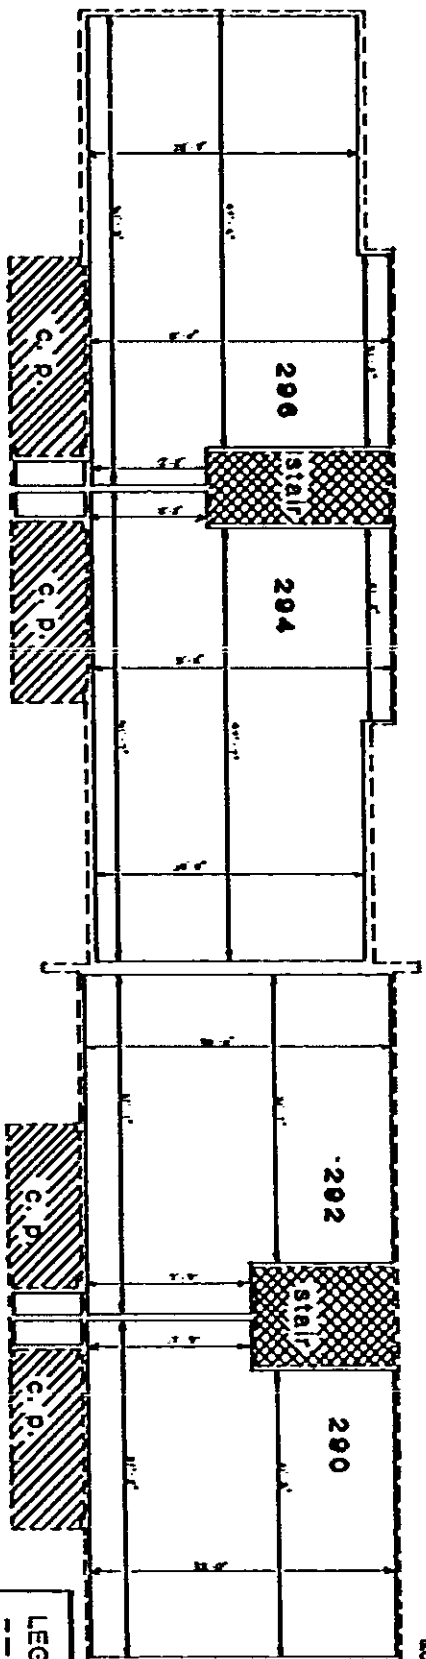

SECOND FLOOR PLAN  
LEE

I, ORVILLE V. PLAYER, II, HEREBY CERTIFY THAT THE SE DRAWINGS COMPARING THIS EXHIBIT ARE CORRECT ON THE BASIS OF THE SURVEY OF W.R. WILLIAMS, JR. AND THAT THE AS BUILT ARCHITECTURAL DRAWINGS OF MILLER/PLAYER AND ASSOCIATES ARCHITECTS ARE AVERAGE DIMENSIONS AND SHOULD NOT BE TAKEN AS EXACT MEASUREMENTS.

ORVILLE V. PLAYER, II  
B.C. REGISTRATION #1999

**LEGEND:**

- EXTENSION WALL LINE
- UNIT BOUNDARY
- GENERAL COMMON ELEMENTS
- LIMITED COMMON ELEMENTS
- C.P. DENOTES CONCRETE PORCH

0 5 10 15 20 25 30 35 40

8234