


9275

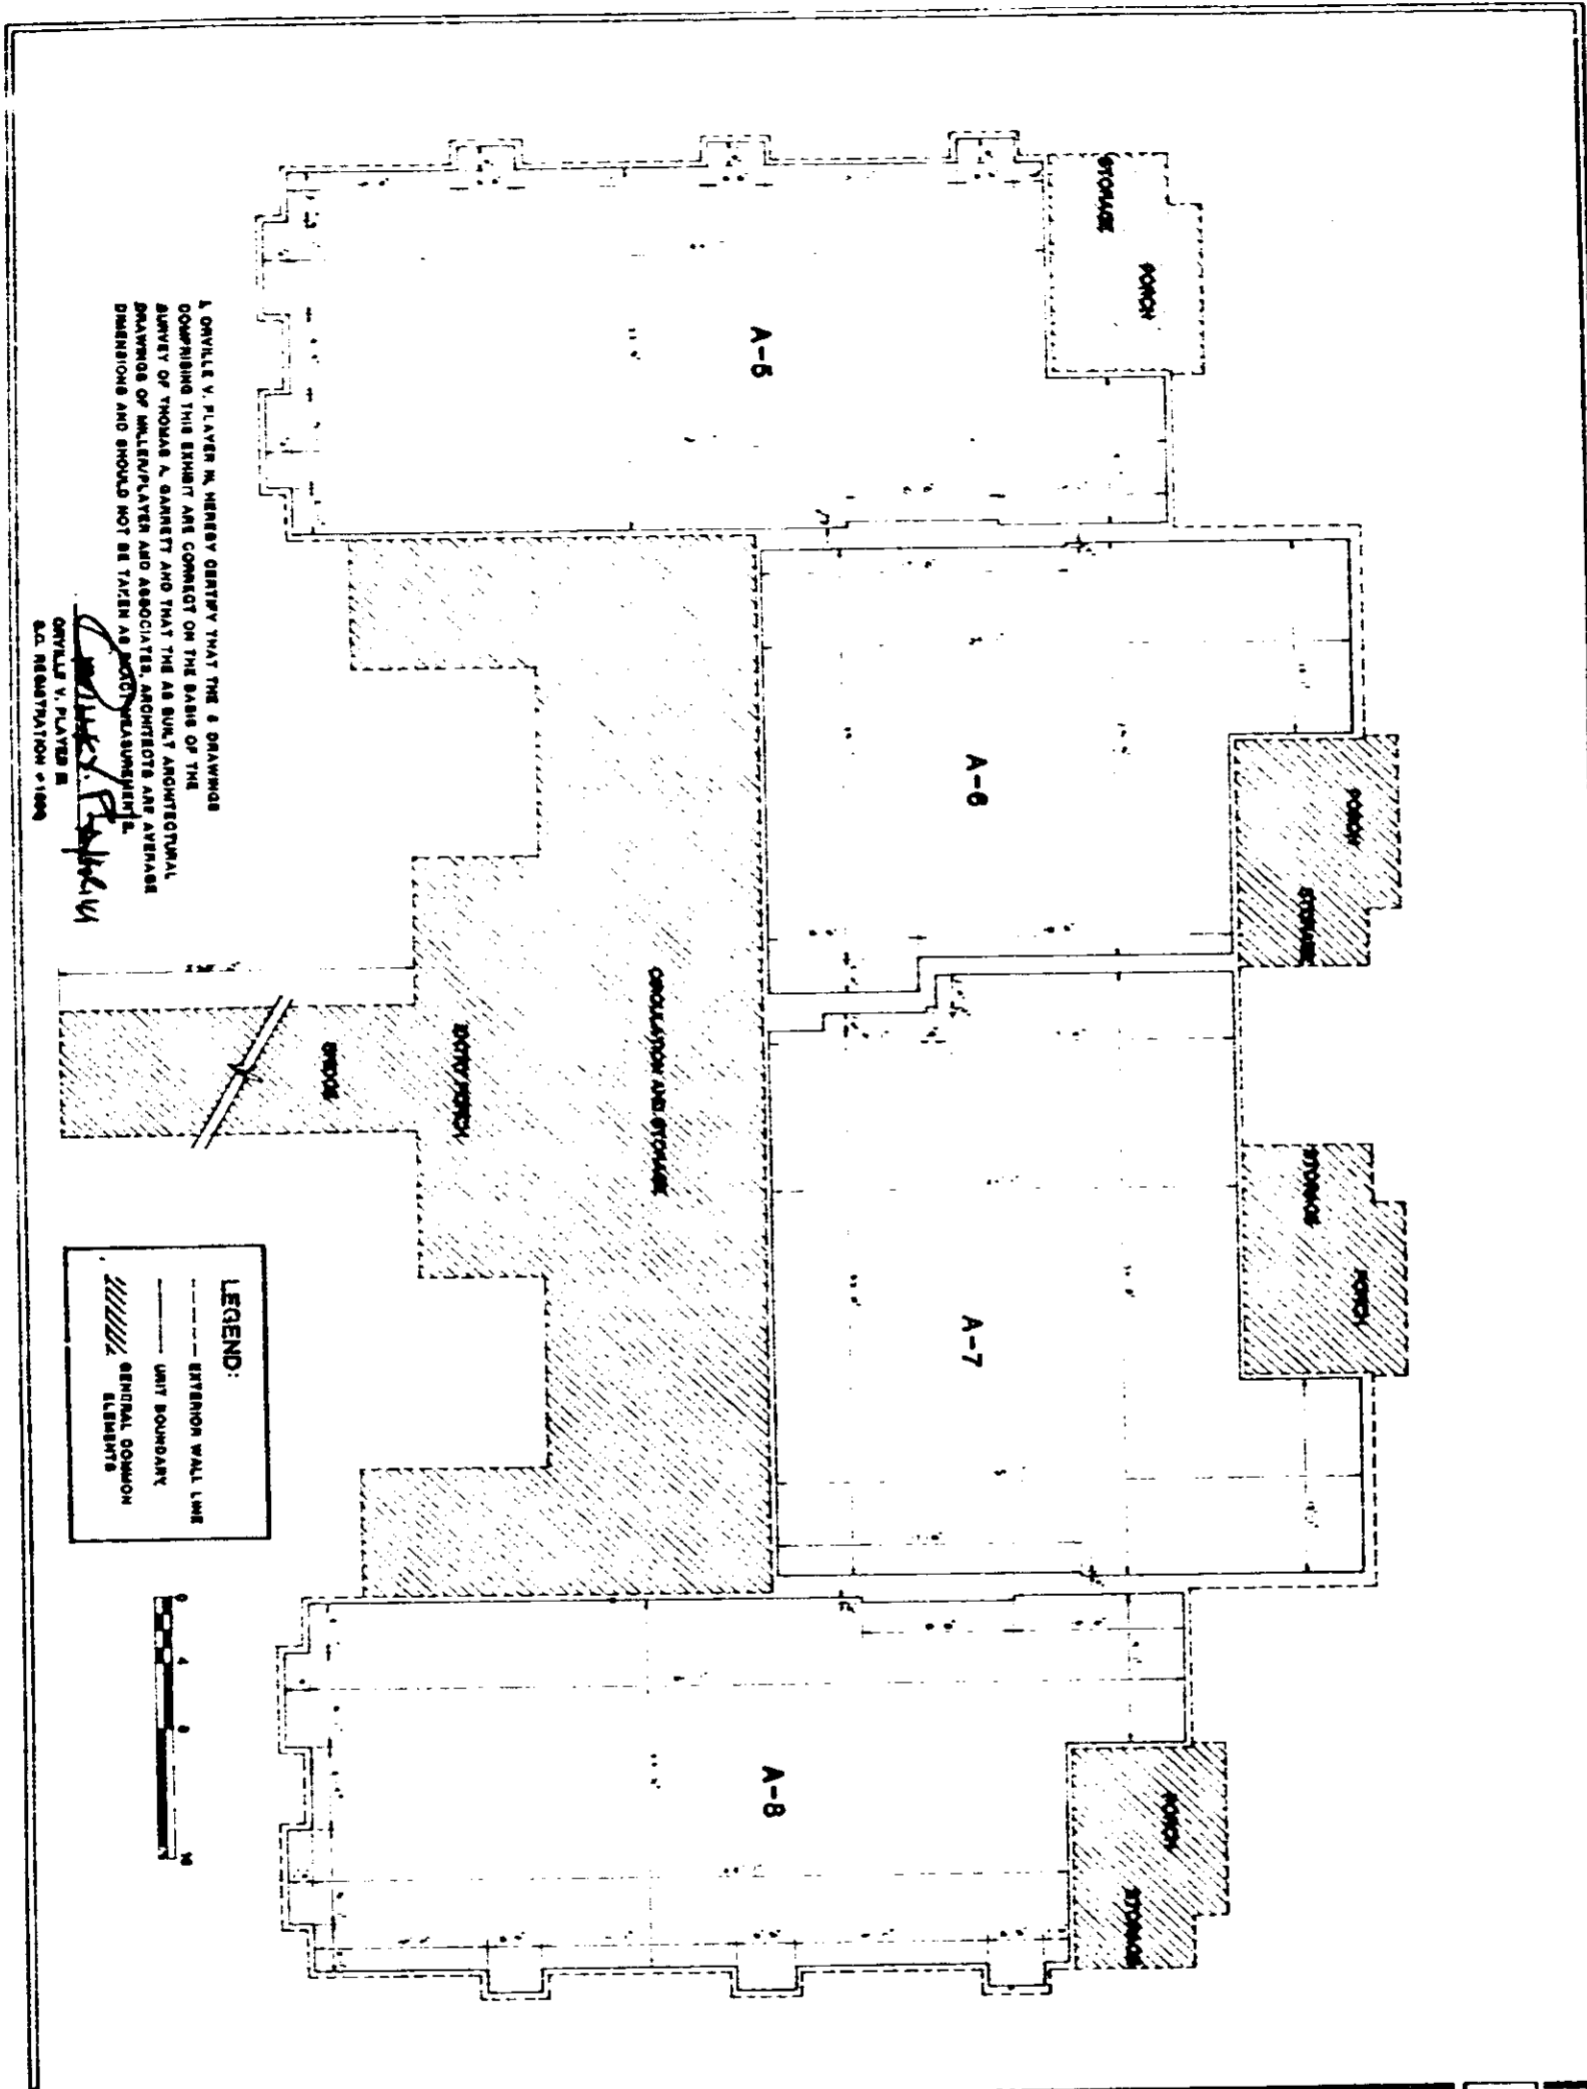

A. ORVILLE V. PLAYER, M. HERBERT GENTRY THAT THE DRAWINGS
 COMPRISING THIS EXHIBIT ARE CORRECT ON THE BASIS OF THE
 SURVEY OF THOMAS A. GARNETT AND THAT THE AS BUILT ARCHITECTURAL
 DRAWINGS OF MILLER/PLAYER AND ASSOCIATES, ARCHITECTS AND PLANNERS
 DIMENSIONS AND SHOULD NOT BE TAKEN AS PHOTOGRAPHICALLY
 REPRODUCED.

Orville V. Player
 ORVILLE V. PLAYER III
 S.C. REGISTRATION #1898

LEGEND:
 - - - - - EXTENSION WALL LINE
 _____ UNIT BOUNDARY
 // // // GENERAL COMMON ELEMENTS



EXHIBIT B
 PAGE 4

CREEKSIDE
 HORIZONTAL PROPERTY REGIME
 SECOND FLOOR PLAN

DATE	BY	REVISION

MILLER/PLAYER & ASSOCIATES
 ARCHITECTS AND PLANNERS, LTD.
 1070 east north street • greenville, s.c.

James B. Miller, A.A.A. / Orville V. Player, III / Robert C. Gentry



4328-RV-2