



Plat Book 4B, Page 13 A

#26581 Filed This 7 day of May 1969
 And Recorded in Vol. 4B Page 13 at 1:50 PM
 Ollie Farnsworth
 Register Mesne Conveyance Greenville County, S. C.

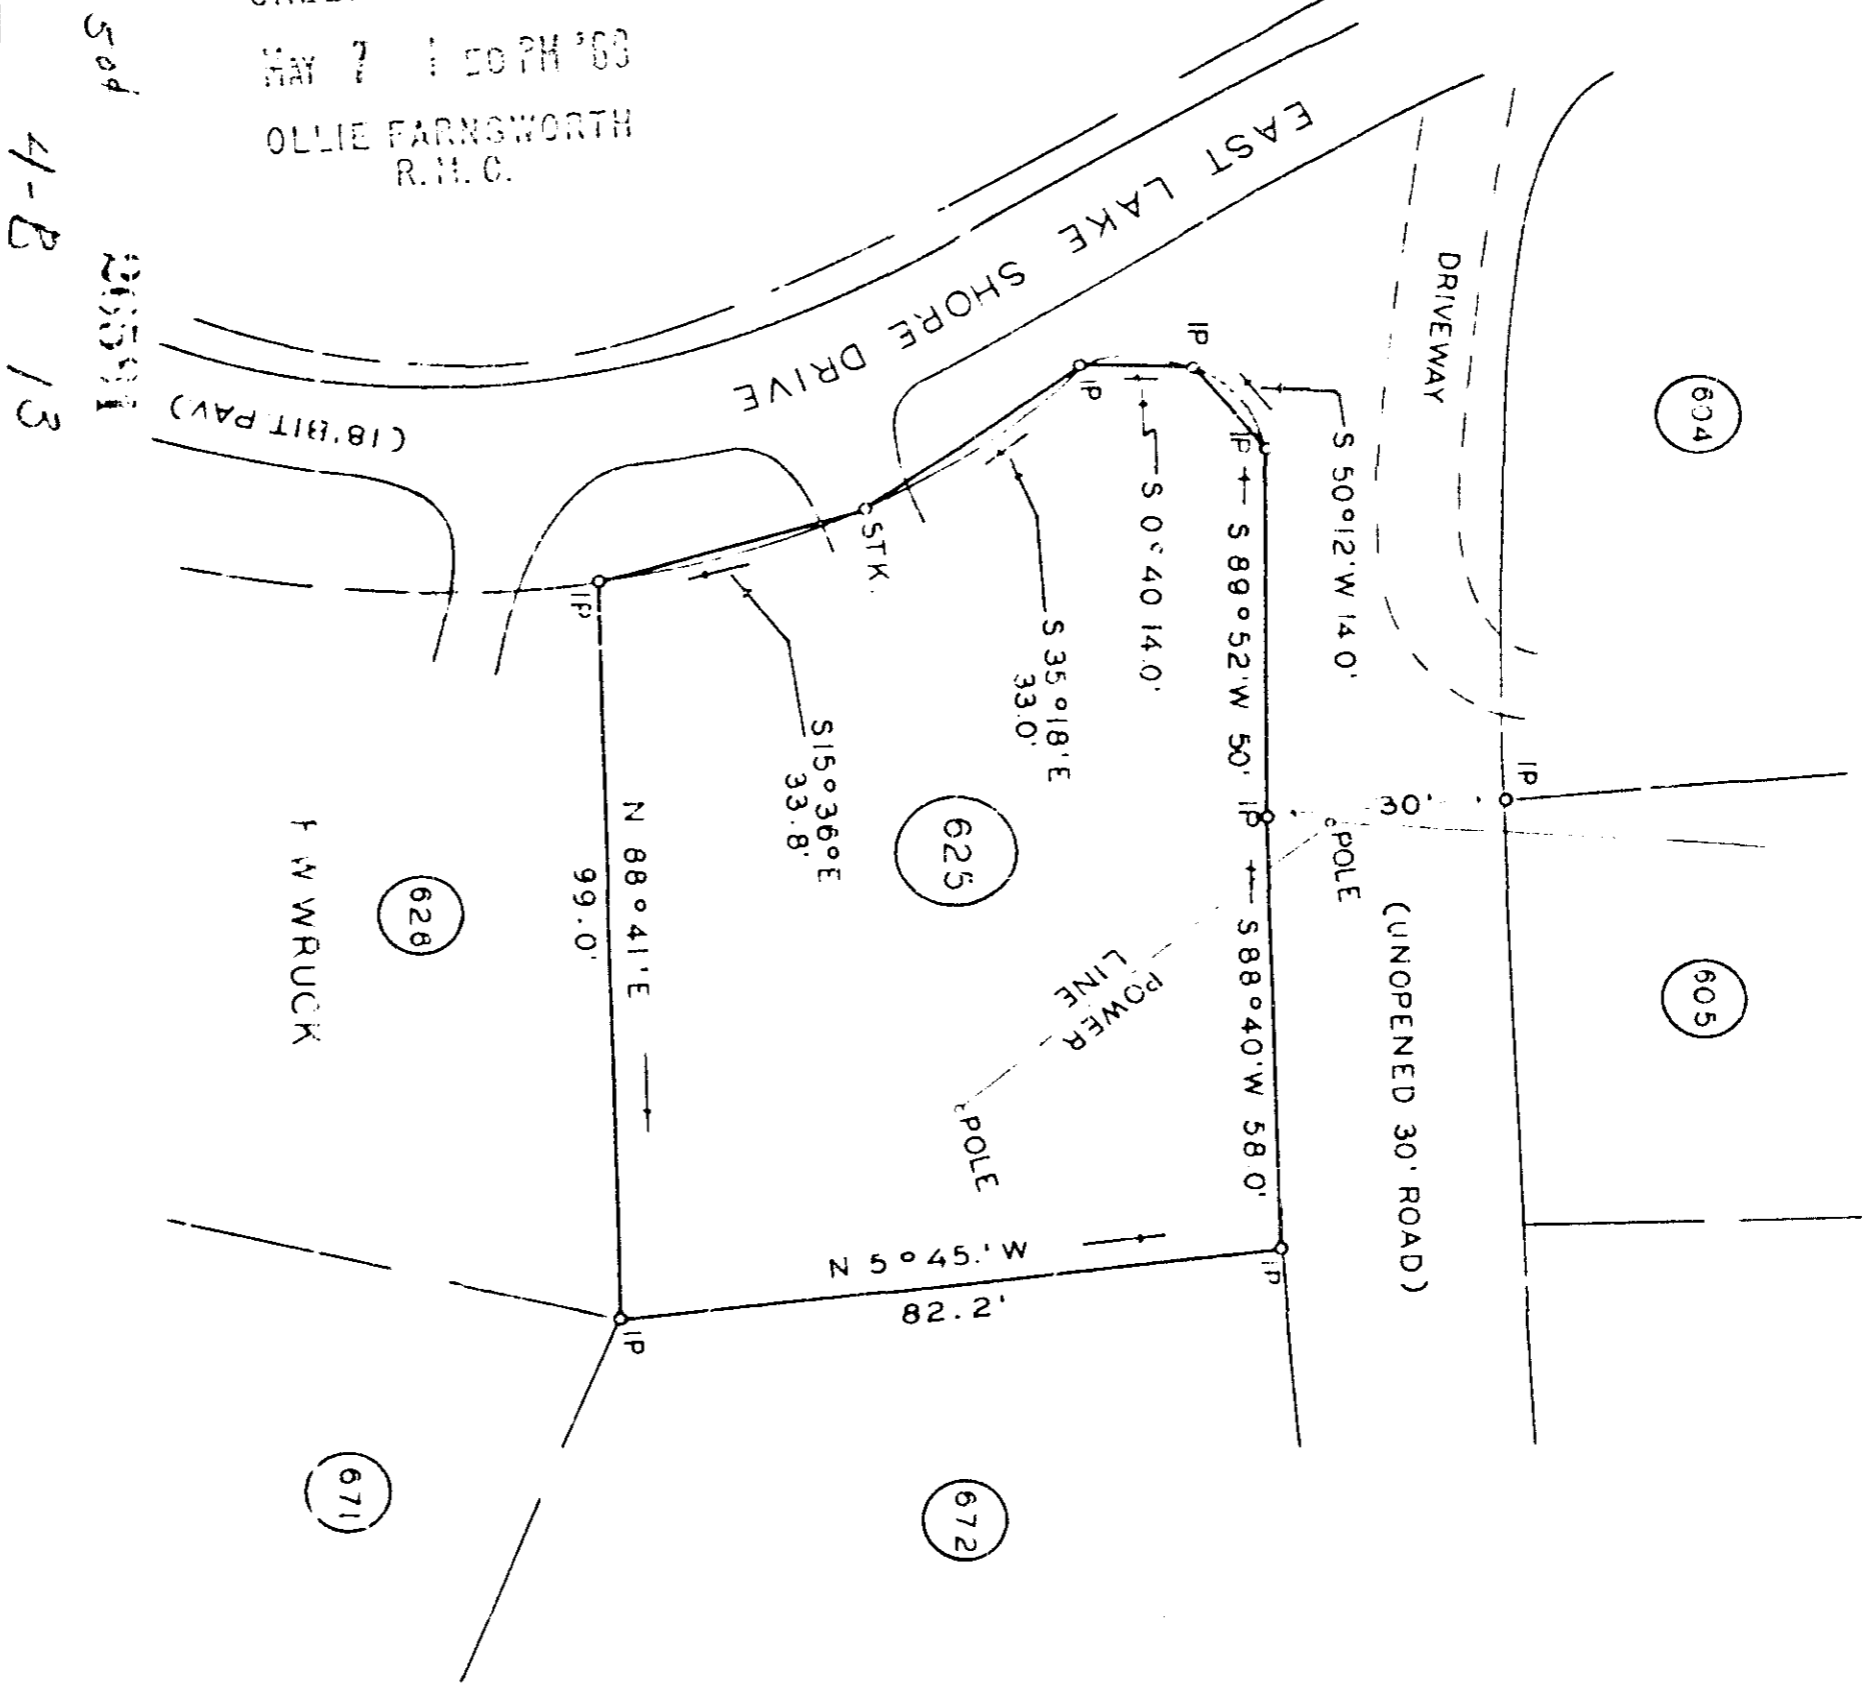

MAY 7 1 50 PM '69
 OLLIE FARNSWORTH
 R.M.C.
 Sed 4-B 13
 26581

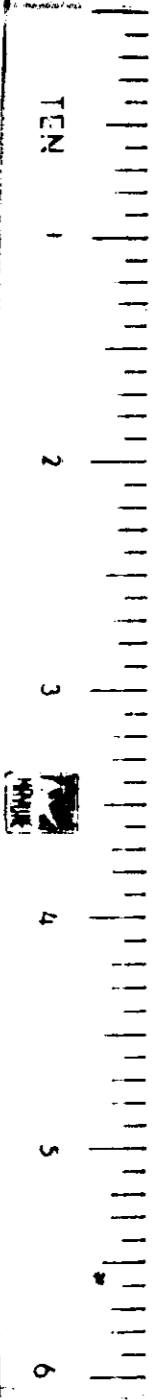

PROPERTY CONVEYANCE TO
NANCY TOMS DANIEL
 GLASSY MTN TWP. - GRNVL. CO. - S.C. AR.
 SCALE: 1 INCH = 30 FEET
 OFFICE OF: HOWARD B. FRANKENFIELD, JR.
 FOREST ENGR. & SURVEYOR
 TRYON, N. CAROLINA - MAY 3, 1969