


# 26657 Filed This 7 day of May 1969  
 And Recorded in Vol. 4 B Page 37 at 4:40 P.M.  
 Ollie Fainsworth  
 Register of Deeds Conveyance Greenville County, S. C.

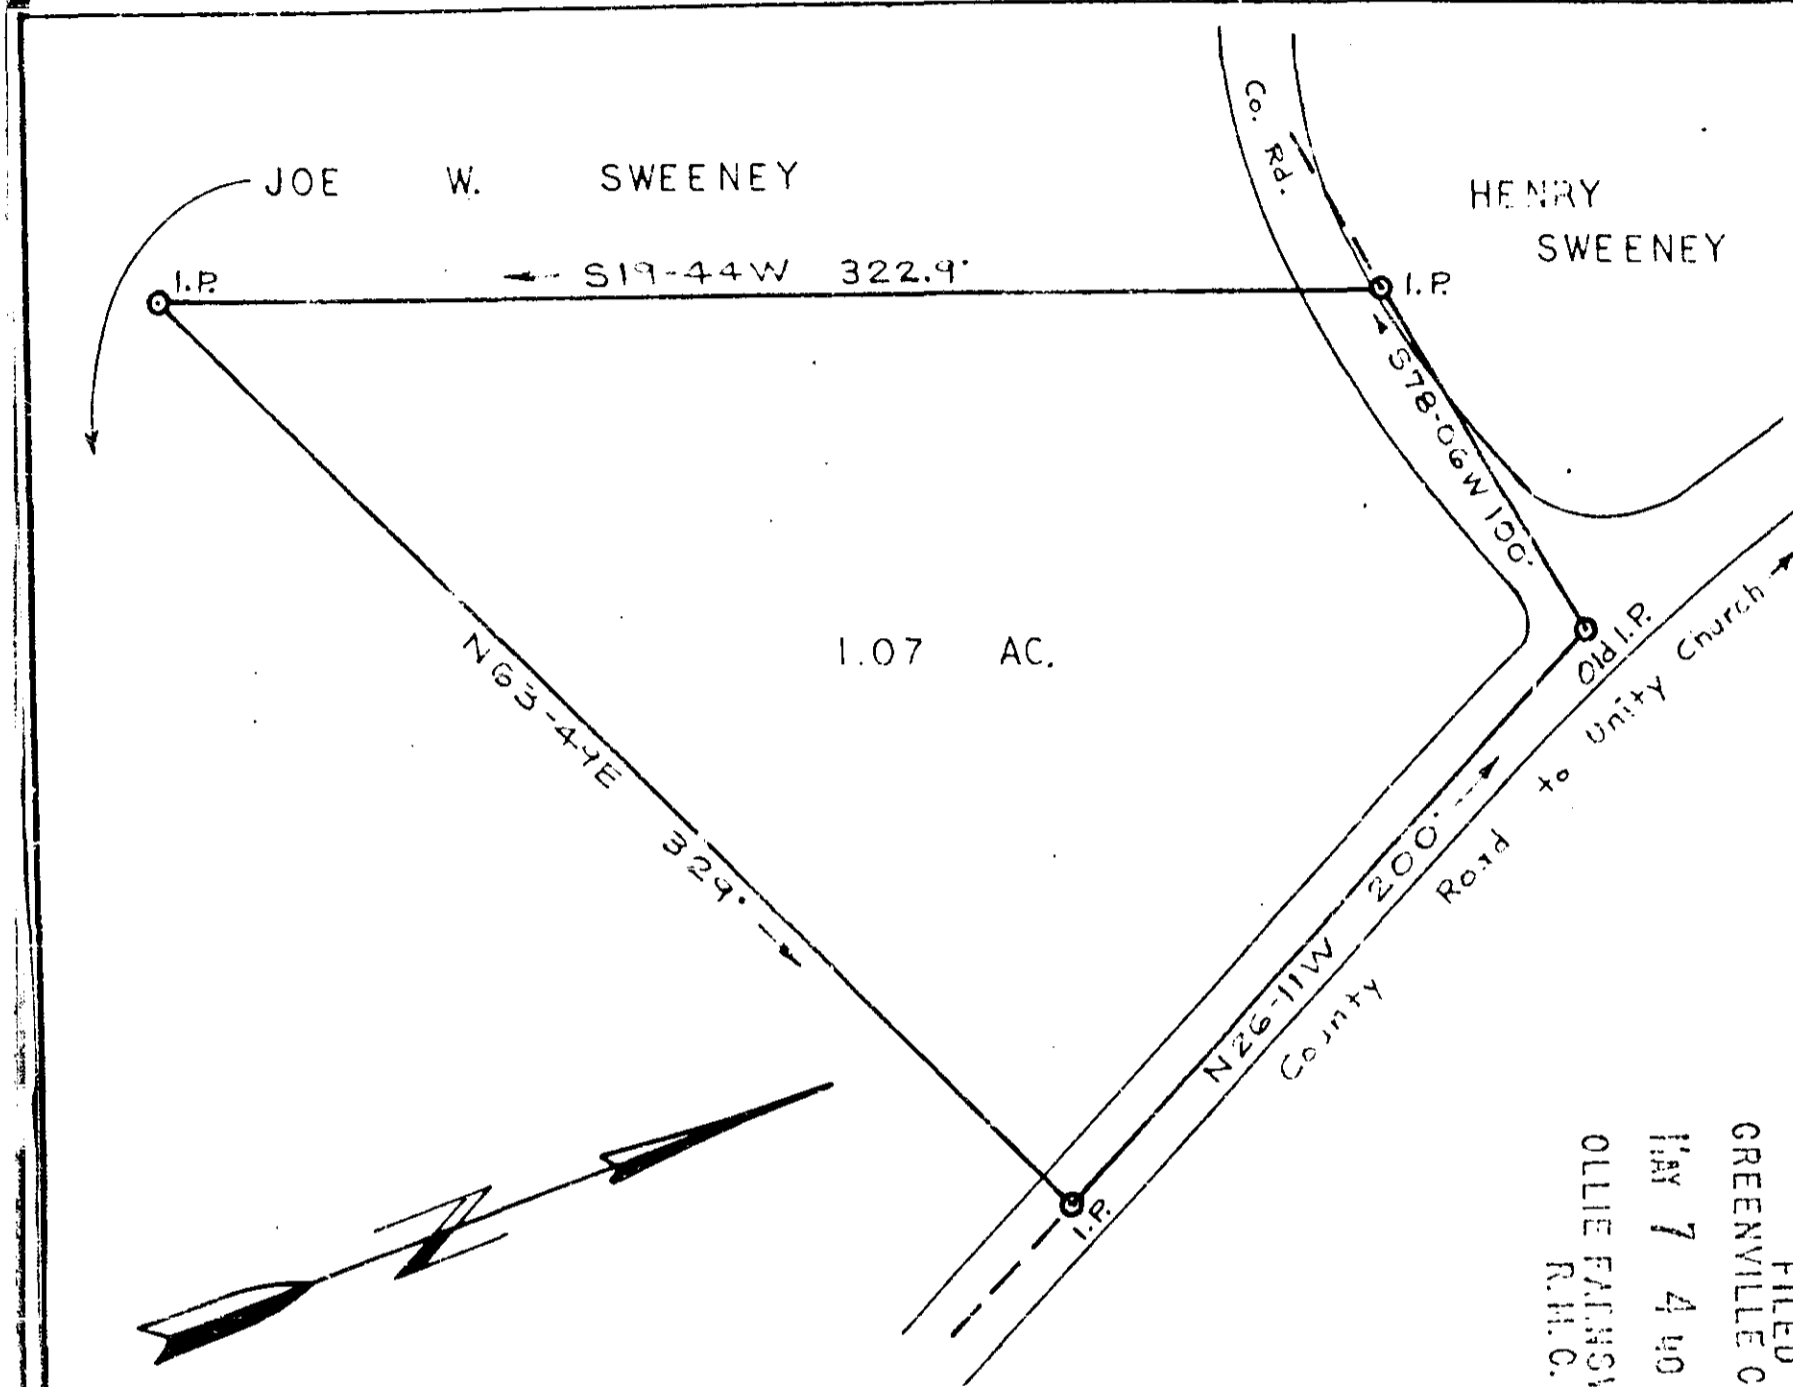

FILED  
 GREENVILLE CO. S. C.  
 MAY 7 4 40 PM '69  
 OLLIE FAINSWORTH  
 R.H.C.

|     |   |   |   |   |   |
|-----|---|---|---|---|---|
| 6   | 5 | 4 | 3 | 2 | 1 |
| TEN |   |   |   |   |   |

PROPERTY OF  
 LANZO B. SWEENEY  
 GREENVILLE CO. S. C.

Scale 1" = 60' April 26, 1969  
 T. H. Walker Jr. Reg. L. S. 3182  
 300 Maple Dr. Mauldin, S. C.

26657

575.2-1-3.3

50 f 4 B - 57

AT THE REQUEST OF LANZO B. SWEENEY, I HAVE SURVEYED THE PROPERTY AS SHOWN ABOVE.