


#28441 Filed This 28 day of May 1969
And Recorded in Vol. 48 Page 57 at 9:59 a.m.

Olle Farisworth
Register Mesne Conveyance Greenville County, S. C.

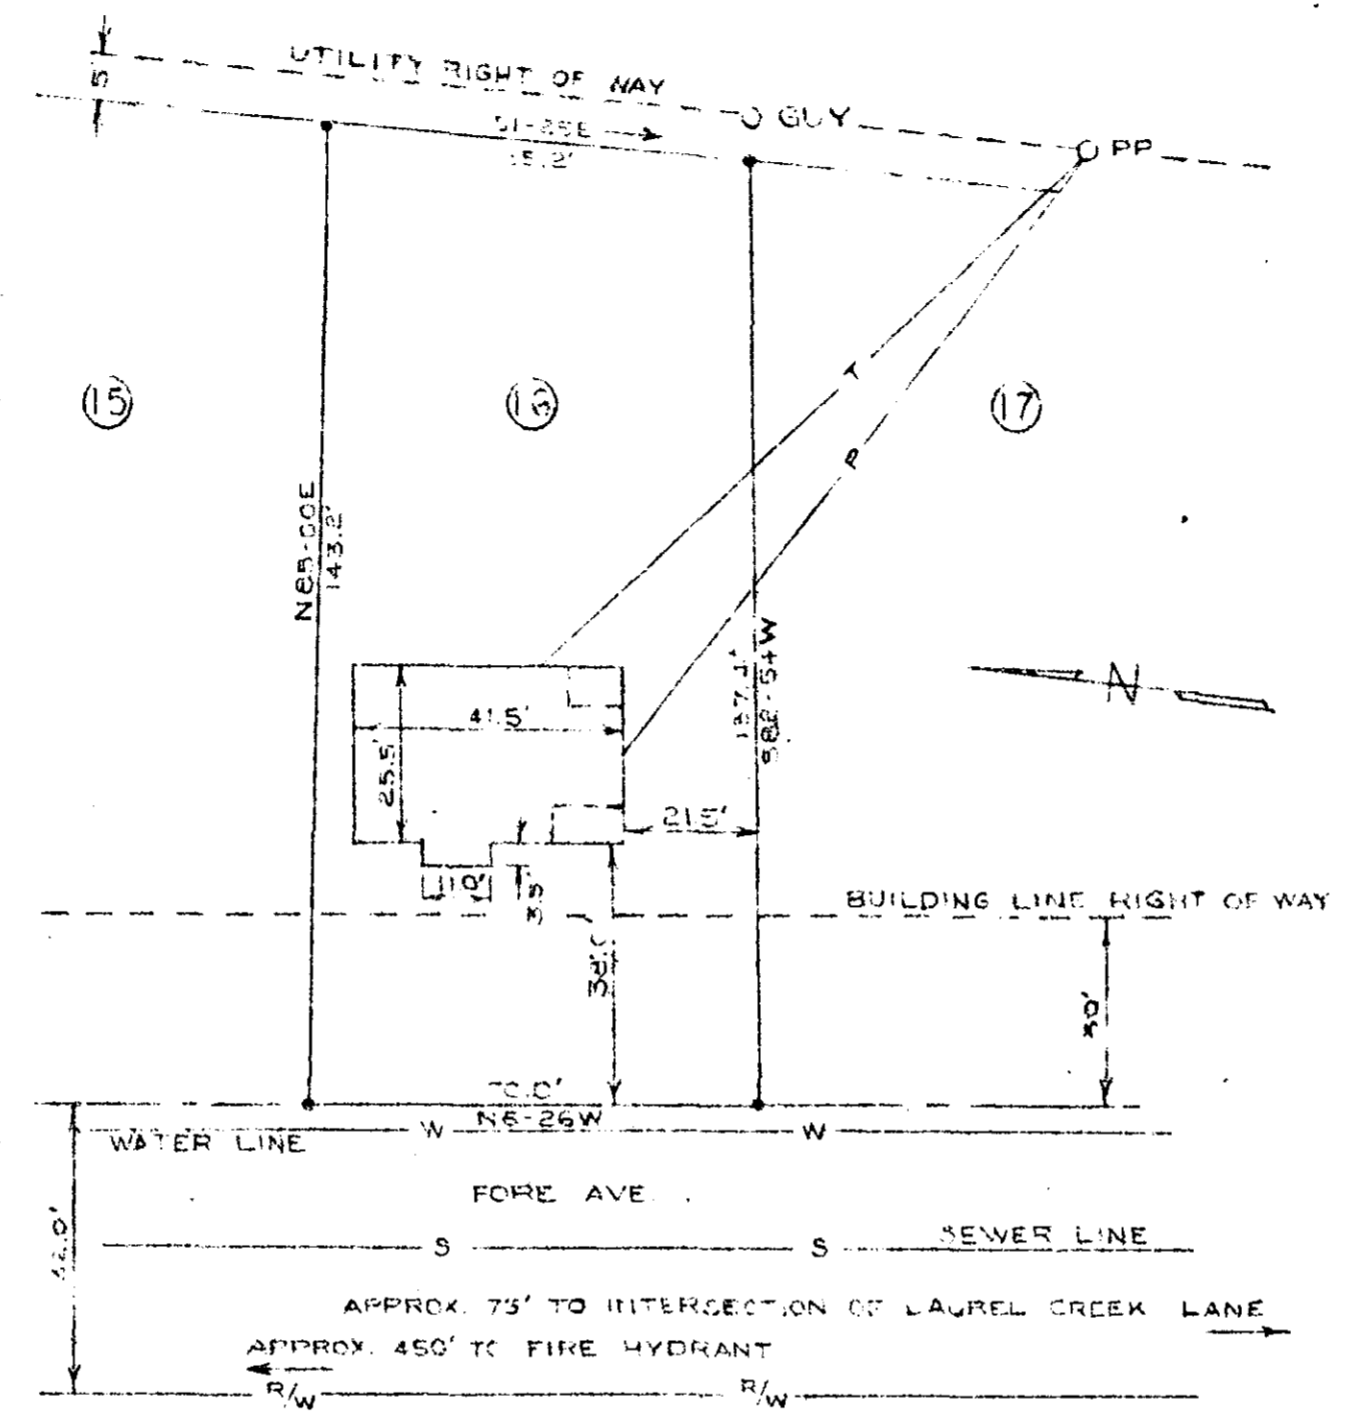

REF. PLAT BK. K
PAGE 36

PLAT OF PROPERTY OF
DAVID M. BRIDGES
LOT #16 - BLOCK F - SECTION E
27 FORE AVENUE
EAST HIGHLANDS ESTATE
GREENVILLE COUNTY, SOUTH CAROLINA
SCALE: 1"=30' - DATE: APRIL 30, 1969

264-3-4

4B-57

This is to certify that on this date, the lot shown above was surveyed by me; and that property lines, walls, and buildings are as shown; that the buildings located on said property do not project or encroach on adjacent streets or property; and that no adjacent buildings or walls encroach or project on said premises. No utility lines cross this property except as shown.

William K. McCoy

William K. McCoy
Reg. Engr. & L. S. #3551

13411

enwright associates
GREENVILLE, S. C.

GREENVILLE
MAY 28 9 58 AM
OLLE FARISWORTH
R.E.S.

