
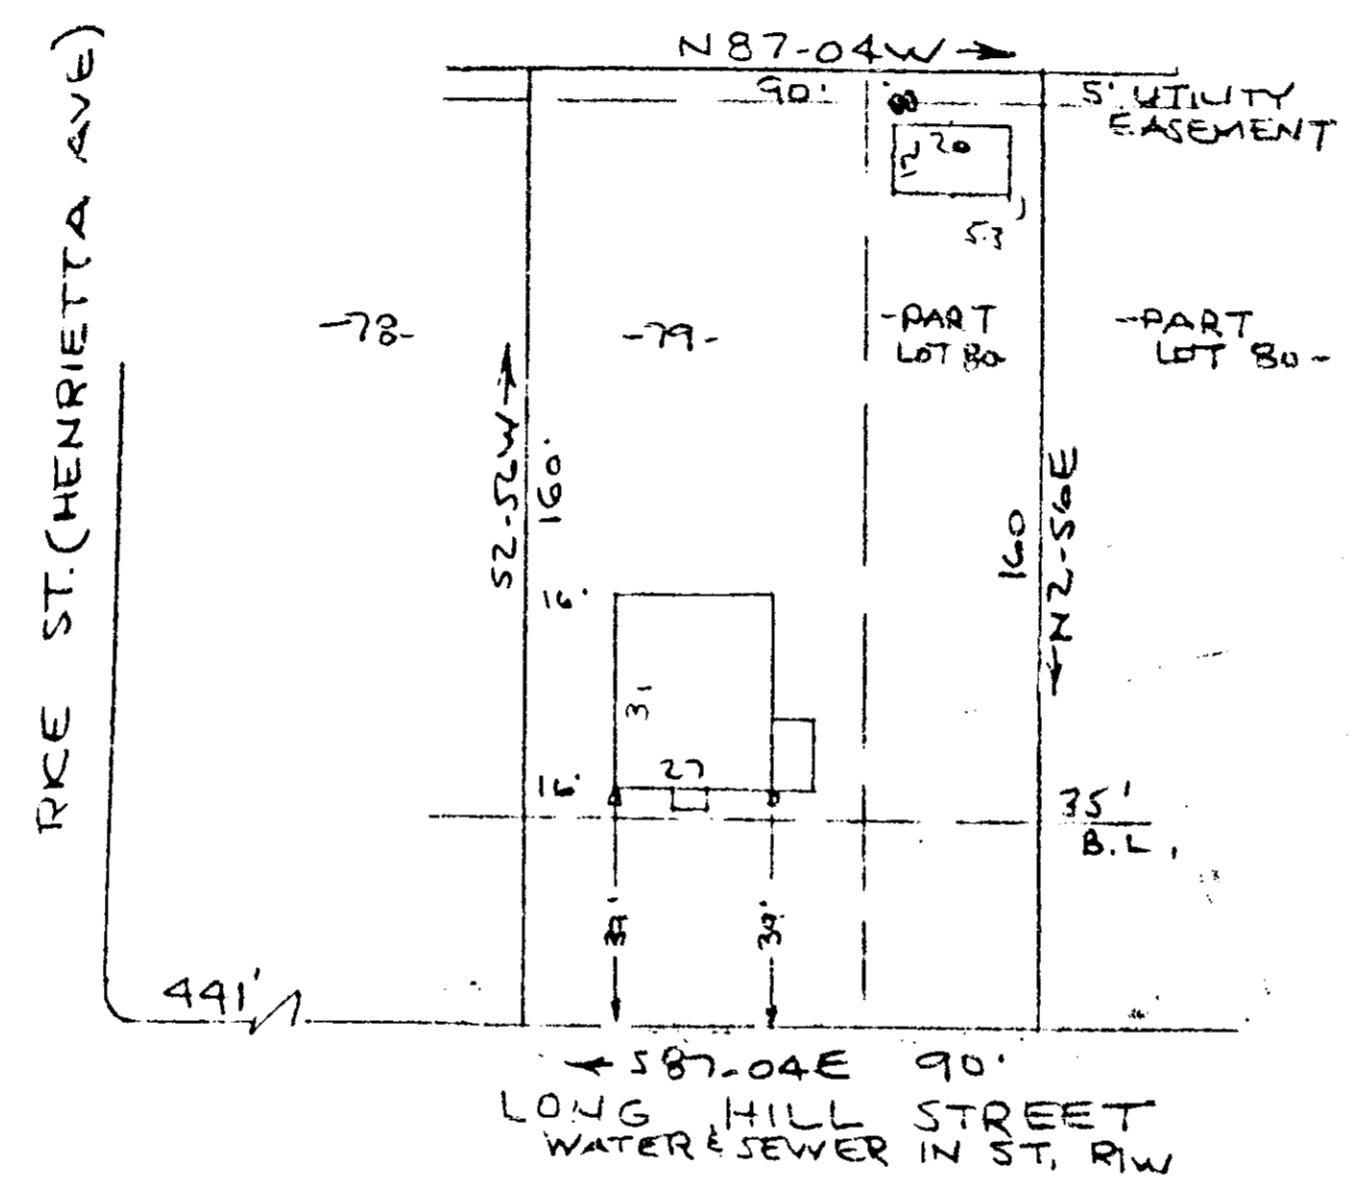


28919 Filed This 3 day of June 1969

And Recorded in Vol. 4B Page 67 at 12:46 P.M.

Ollie Farnsworth
Register Mesne Conveyance Greenville County, S. C.

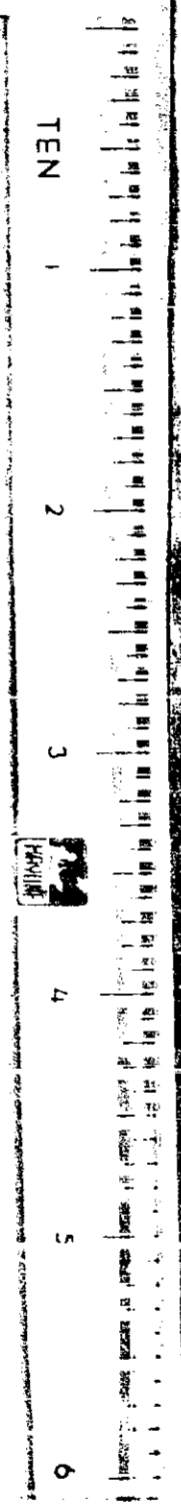

FILED
GREENVILLE CO. S. C.
JUN 3 12 46 PM '69
OLLIE FARNSWORTH
R.M.C.

PROPERTY OF
HAROLD D. GREEN
GREENVILLE S.C.
SCALE: 1" = 40' 7 MAY 1969

This is to certify that on the 7th day of May 1969 I surveyed the property shown on this plat being known Lot 79 and a Portion of Lot 80 on a plat of AUGUSTA ROAD HILLS and recorded in the RMC Office Greenville County, S.C., in Plat Book "M" at Page 33; and also being recorded in Plat Book "L" at Page 56 & 57; and that the property lines, walls and buildings are as shown hereon, and that the walls and buildings located on said lots do not encroach or project on adjacent street or property, and no adjacent walls or buildings encroach or project on said premises, and no power lines cross this property except as shown hereon. Also being known as the property of HAROLD D. GREEN and recorded in Plat Book "4B" at Page 67.

4B-67 5 of 28919 R.B. Bruce
R.B. BRUCE RLS #1952
CAROLINA ENGINEERING AND SURVEYING COMPANY
Greenville, South Carolina
213-5-7