



#29334 Filed This 6 day of June 1969
 And Recorded in Vol. 4 B. Page 79 at 3:48 P.
 Ollie Farnsworth
 Register Mesne Conveyance Greenville County, S. C.

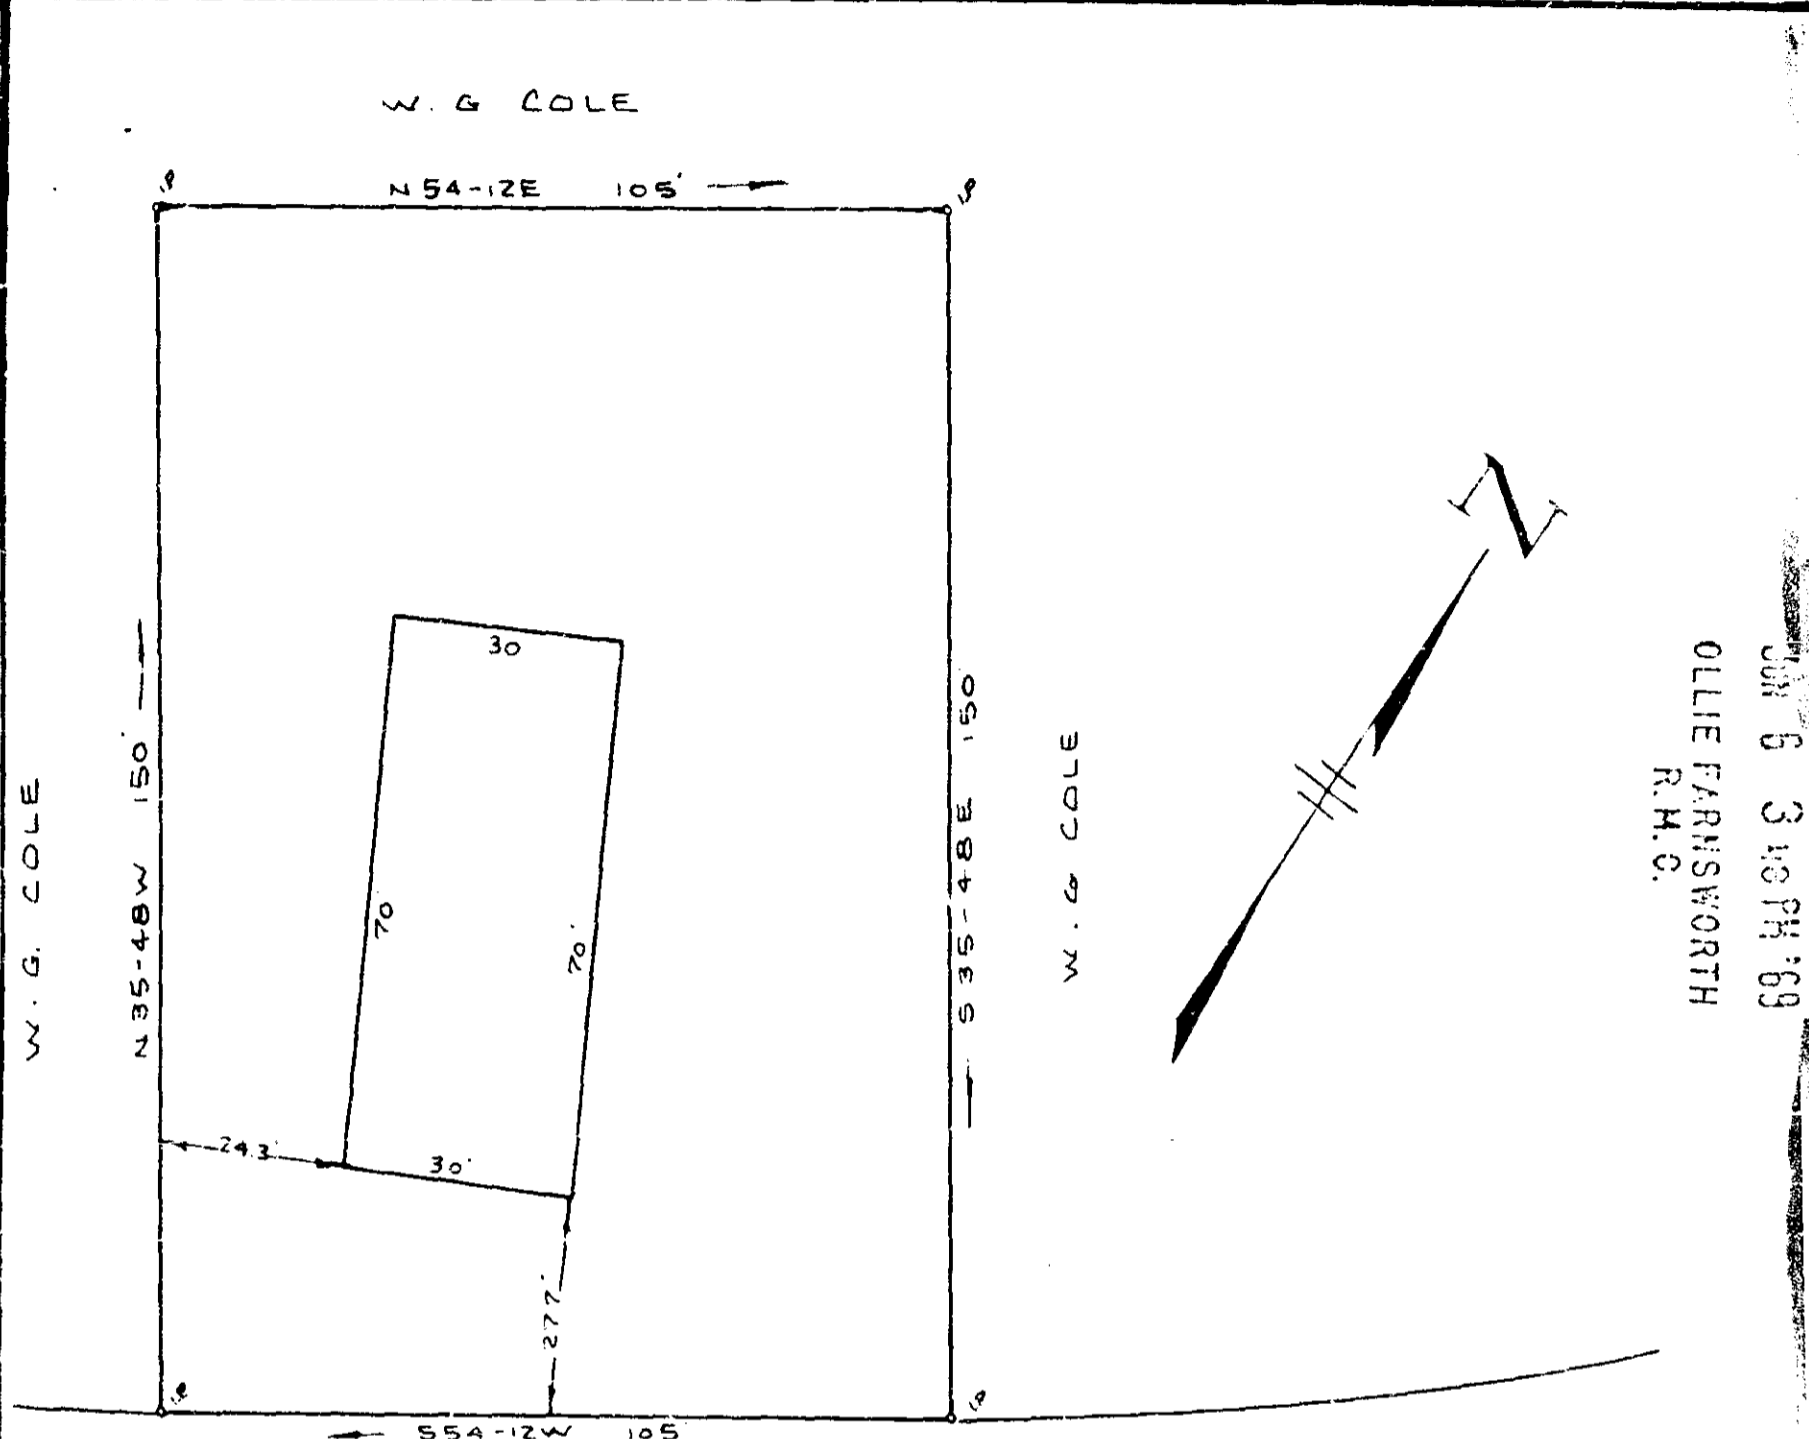

CON 6 3 40 PM '69
 OLLIE FARNSWORTH
 R. M. O.

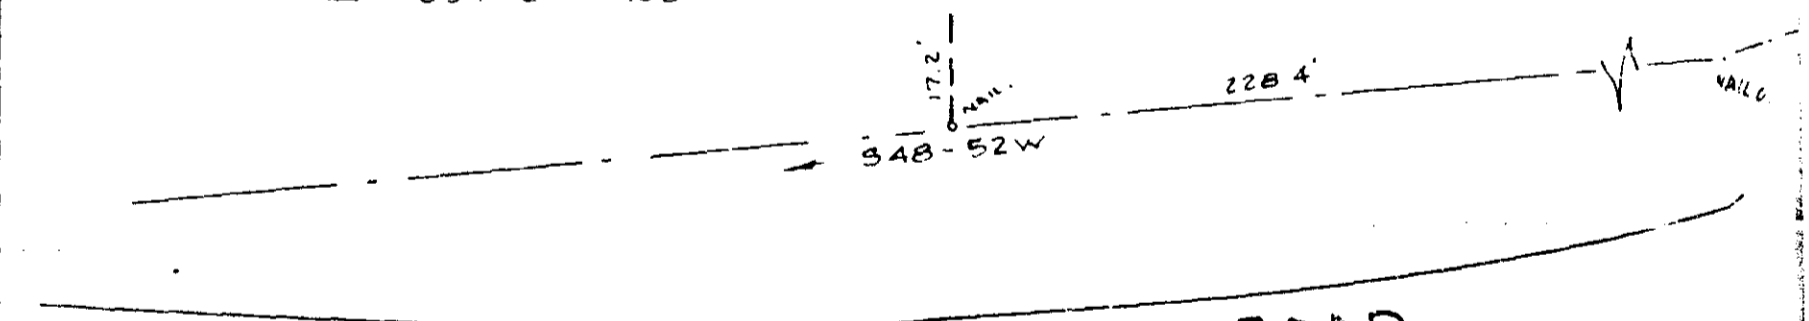

OLD STATE PARK ROAD
 PT. 731-1-10.1

PROPERTY OF
 METTIE COLE
 NEAR GREENVILLE S.C.
 SCALE 1"=30' JUNE 6, 1969

4 B — 79
 29334

C. S. R. Little - Reg. 23,1347

| | | | | | | |
|-----|---|---|---|---|---|---|
| TEN | 1 | 2 | 3 | 4 | 5 | 6 |
|-----|---|---|---|---|---|---|