


# 30386 Filed This 18 day of June 19 69  
 And Recorded in Vol. 4 B Page 95 at 11:20 A.M.  
 Ollie Farnsworth  
 Register Mesne Conveyance Greenville County, S. C.

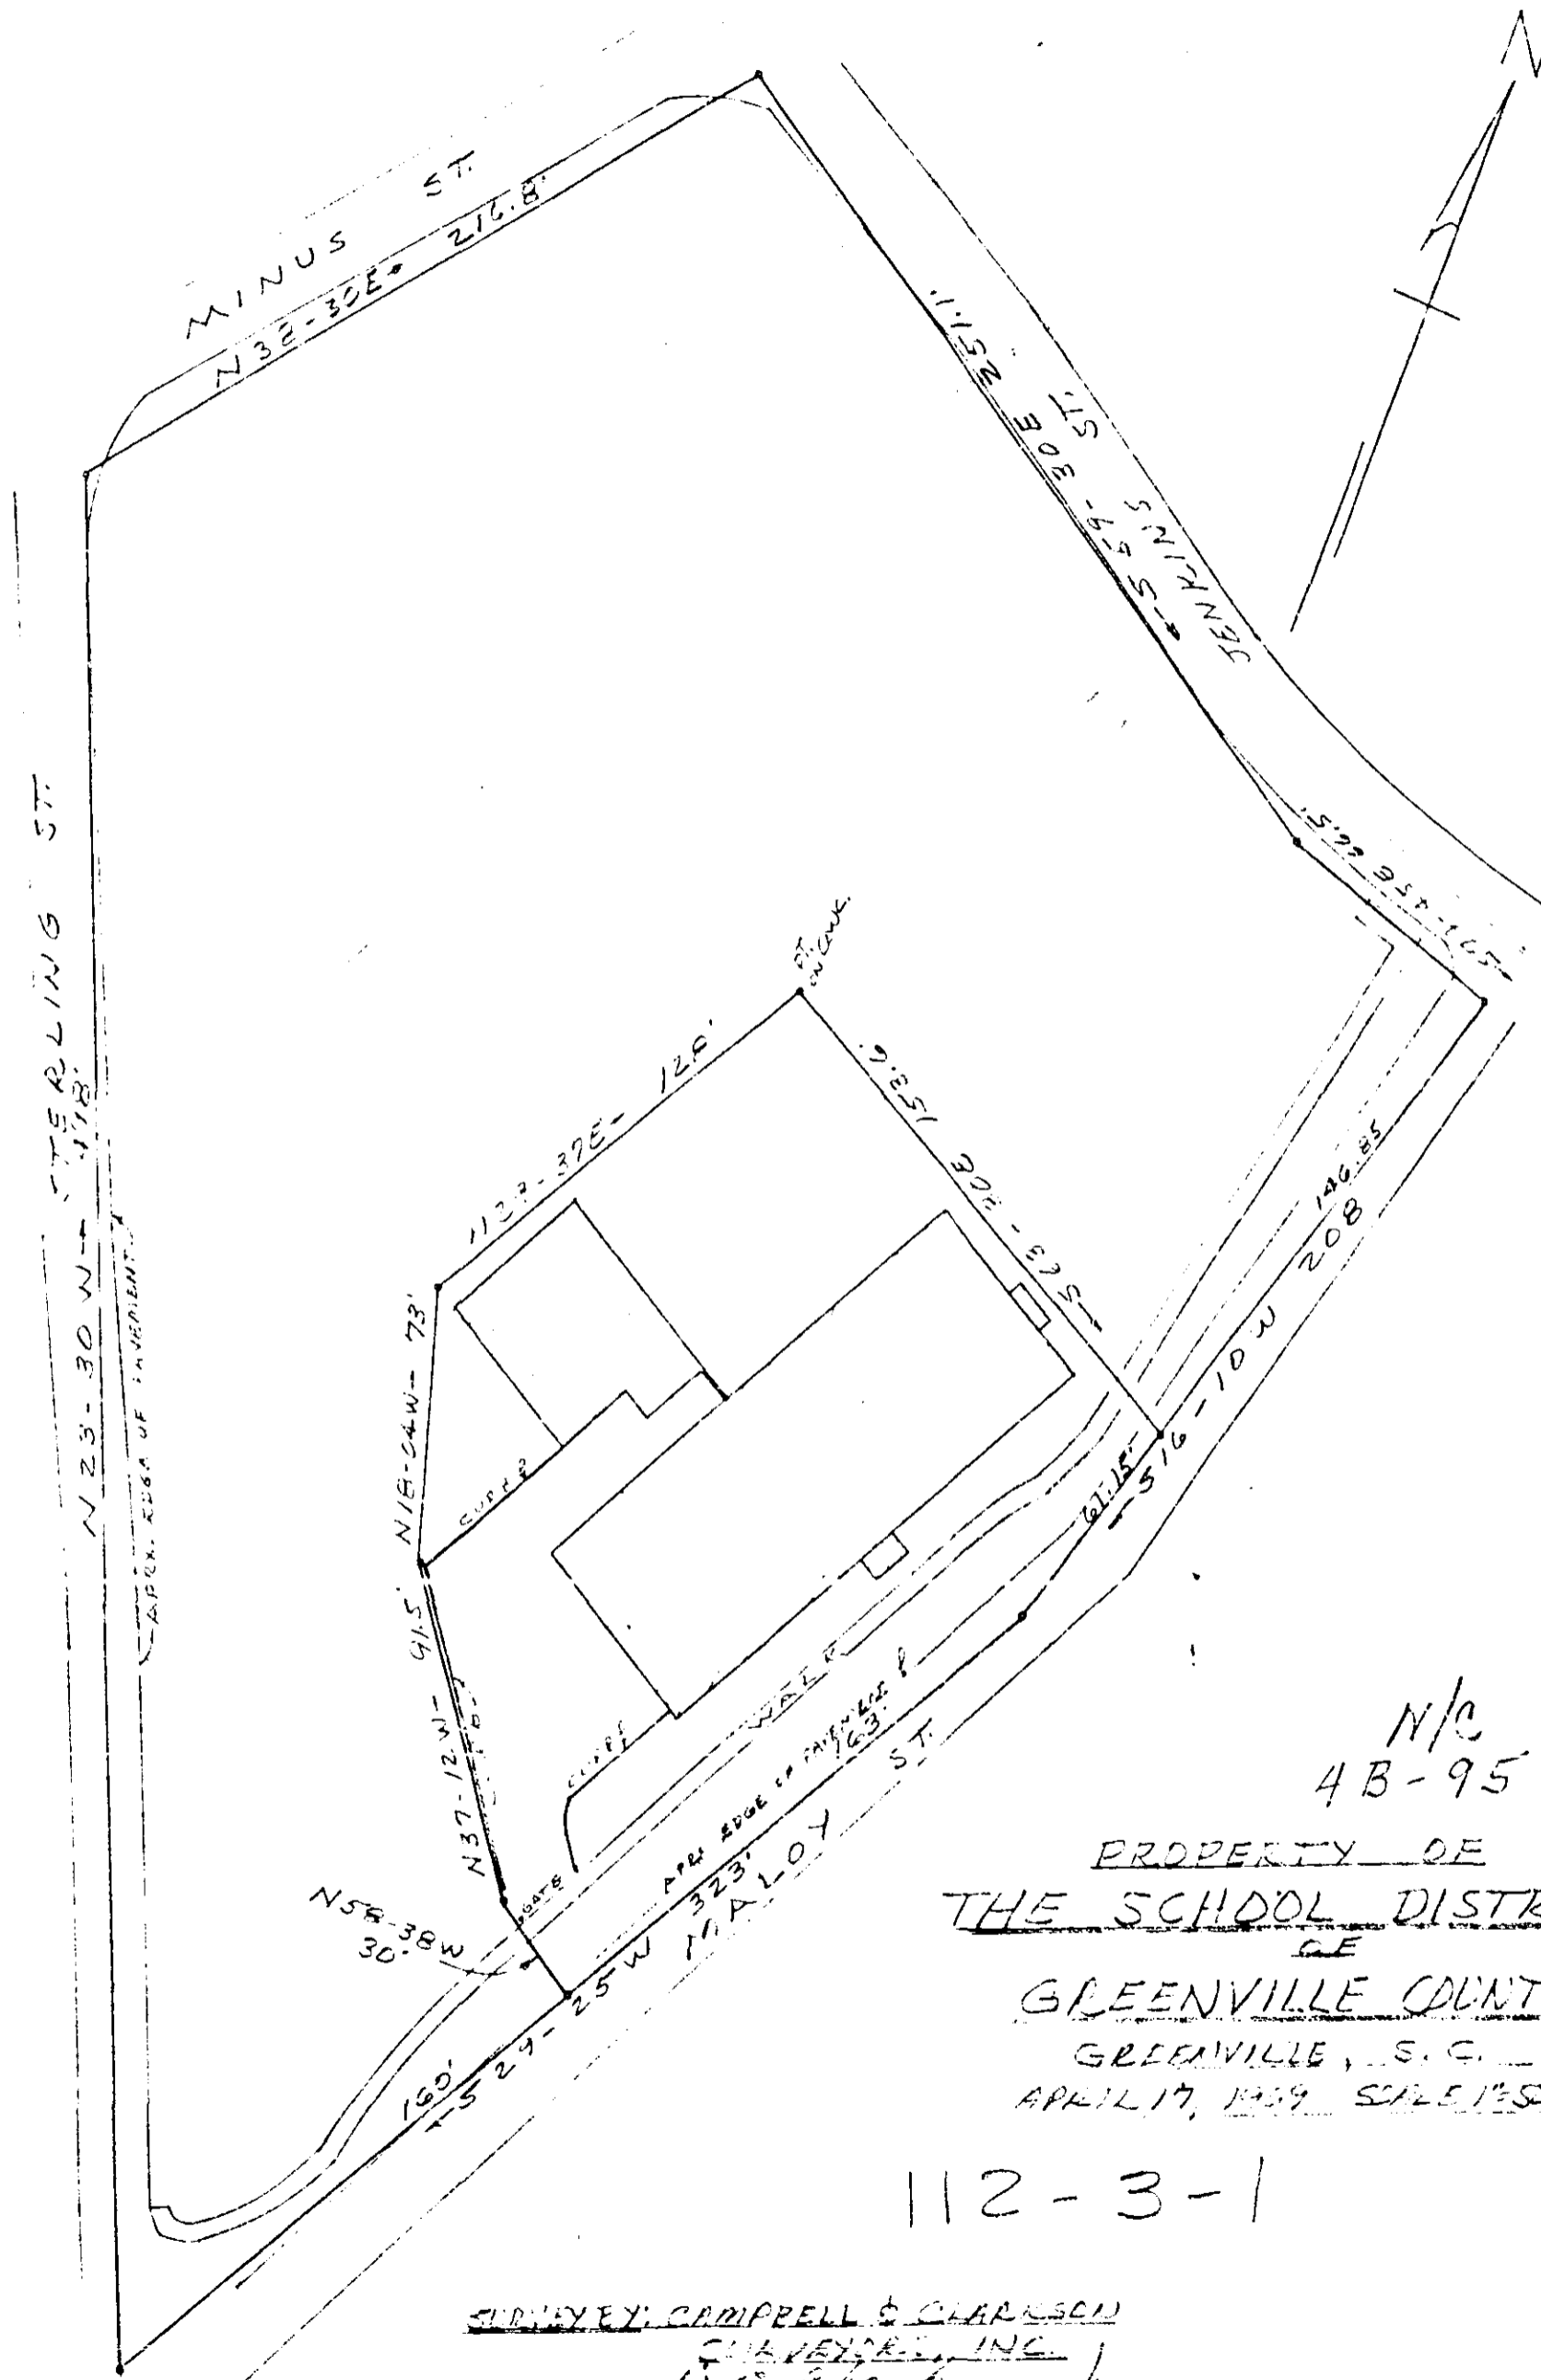

FILED  
 GREENVILLE CO. S. C.  
 JUN 18 11 20 AM '69  
 OLLIE FARNSWORTH  
 R.M.C.

N/C  
 4B-95  
 PROPERTY OF  
 THE SCHOOL DISTRICT  
 OF  
 GREENVILLE COUNTY  
 GREENVILLE, S. C.  
 APRIL 17, 1969, SCALE 1"=50'

30386

112-3-1

SURVEYED BY: CRIPPELL & CARLSON  
 CIVIL ENGINEERS, INC.  
 110 E. Jackson  
 GREENVILLE, S.C. 29601

