


# 31173 Filed This 27 day of June 19 69

And Recorded in Vol. 4 B Page 119 at 2:36 P.M.

Ollie Farnsworth

Register Meane Conveyance Greenville County, S. C.

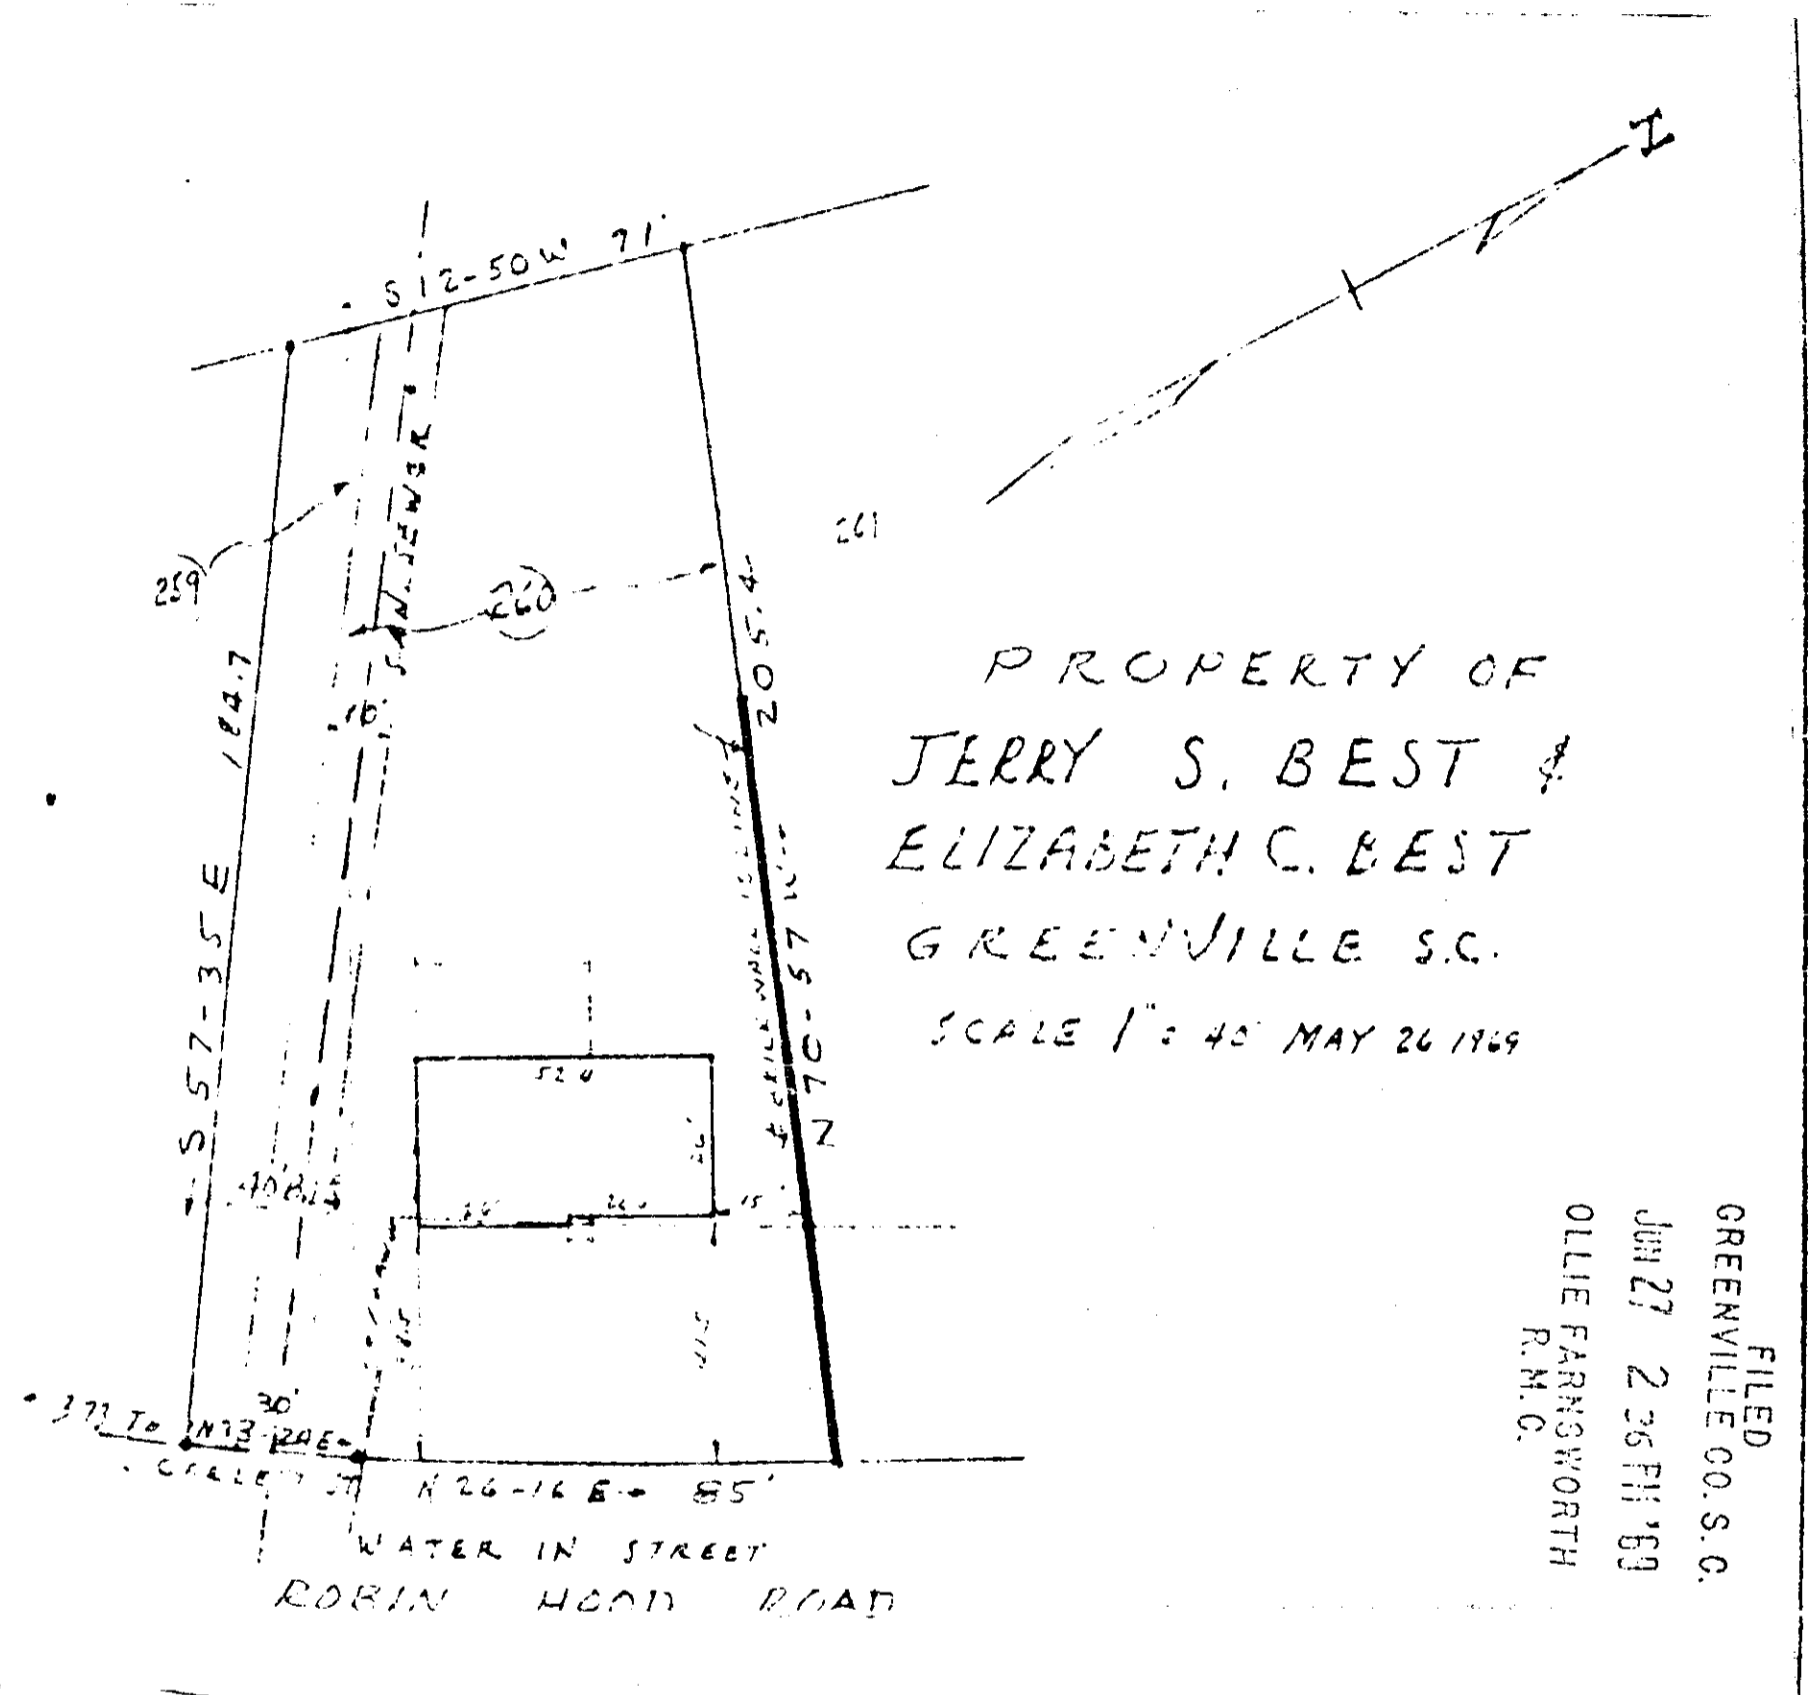

This is to certify that on May 26, 1969, I surveyed the lot shown on this plat, known as Lot No. 260, on plat of Sherwood Forest, filed in the Public Office for Greenville Co. in Plat Book 39 at pages 2 & 3, also at pages 70 & 71, and that the property lines, walls and building are as shown hereon; that the building located on said lot does not encroach or project on adjacent streets or property, and that no adjacent walls or buildings encroach or project on said premises, and that no utility lines cross this property except as shown hereon.

Surveyed by *H. C. Clarkson*

31173 Campbell & Clarkson, Reg.

4 B-119 260-1-1  
504

