


28045 Filed This 24 day of May 1971
And Recorded in Vol. 4K Page 3 at 10:34 M

Ollie Farnsworth
Register of Deeds Greenville County, S. C.

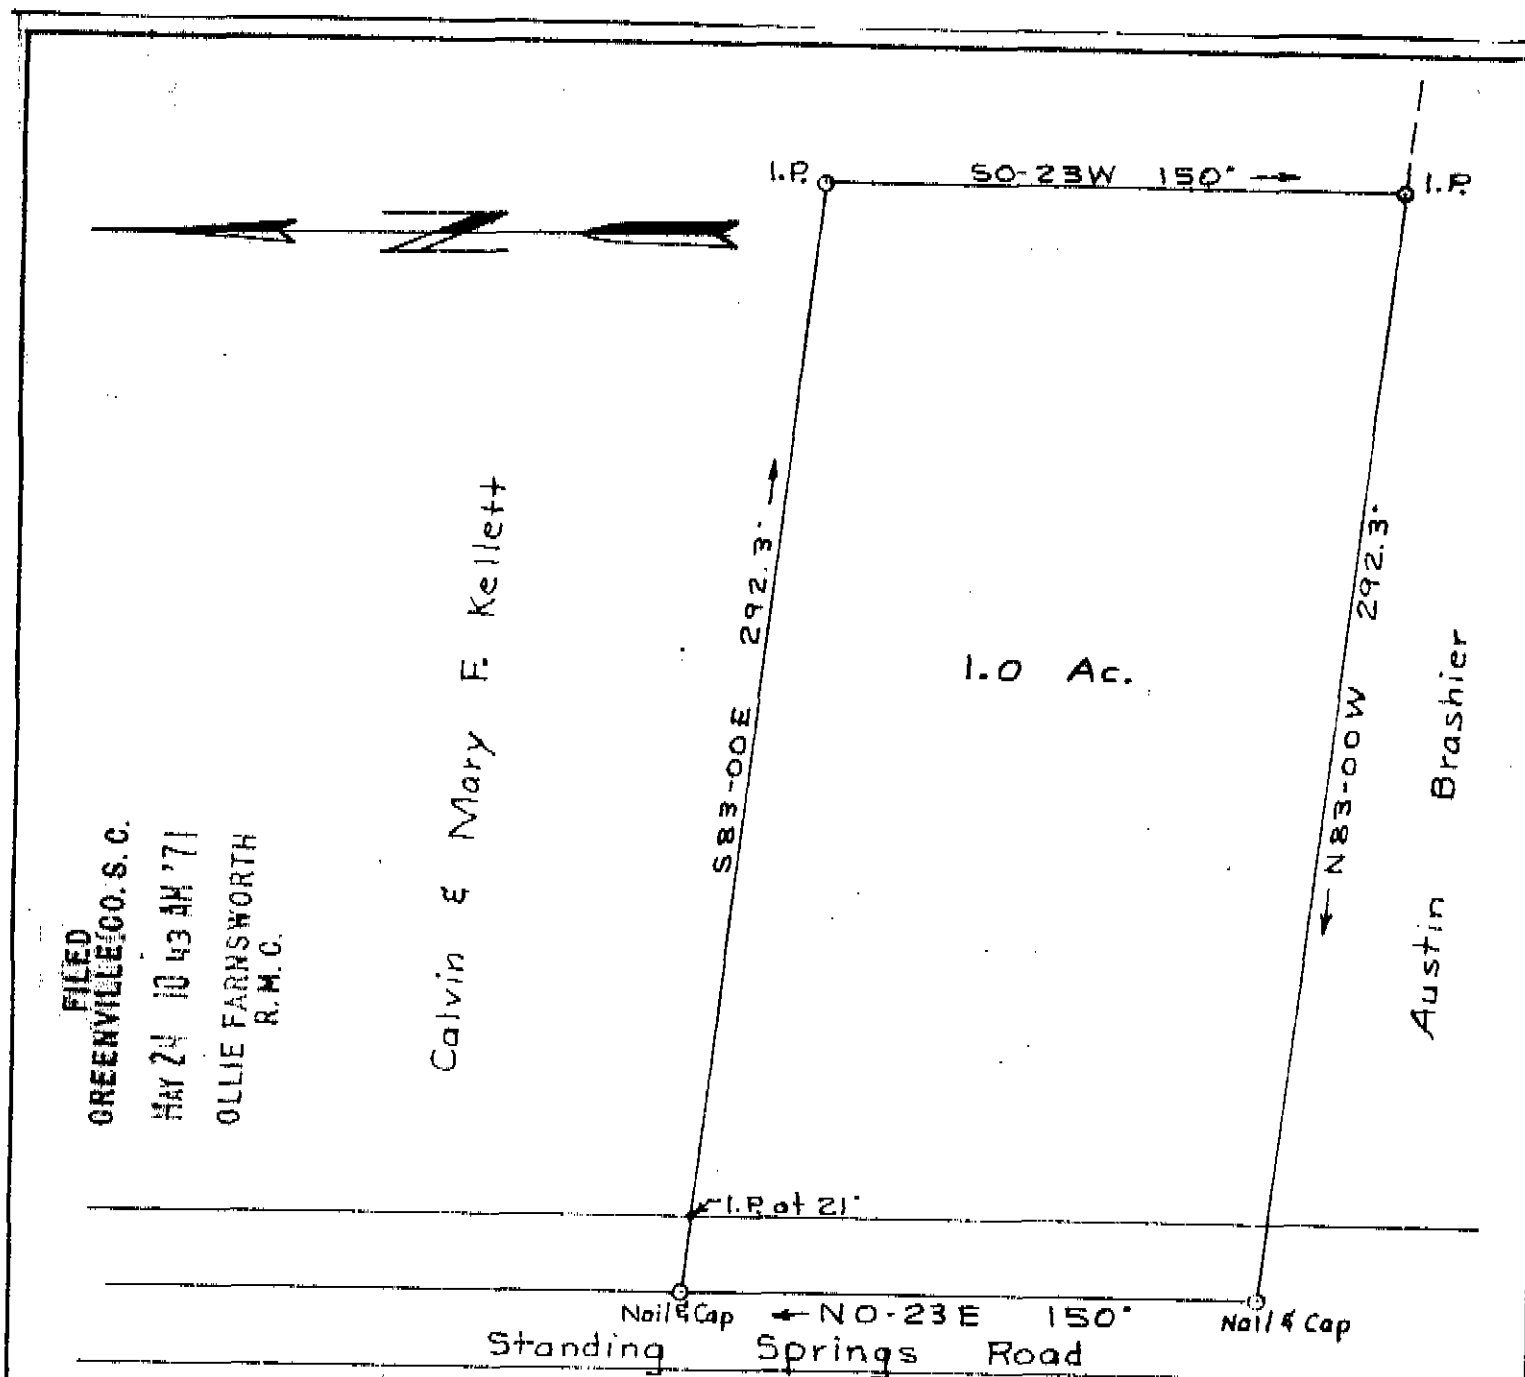

FILED
GREENVILLE CO. S. C.
MAY 24 10 43 AM '71
OLLIE FARNSWORTH
R.M.C.

Calvin & Mary F. Kellett

1.0 Ac.

Austin Brashier

Nail & Cap ← NO-23E 150° Nail & Cap
Standing Springs Road

PROPERTY OF
MICHAEL CALVIN KELLETT
GREENVILLE CO. S. C.

RECORDING FEE
NO. 504

Scale 1"=50' Apr. 10, 1971

T. H. Walker Jr. Reg. L. S. 3182

300 Maple Dr. Mauldin, S. C.

MAY 24 1971
28045