


28046 Filed This 24 day of May 1971  
Recorded in Vol. 4K Page 9 at 10:43 A.M.

*Ollie Farnsworth*  
Resident of Greenville County, S. C.

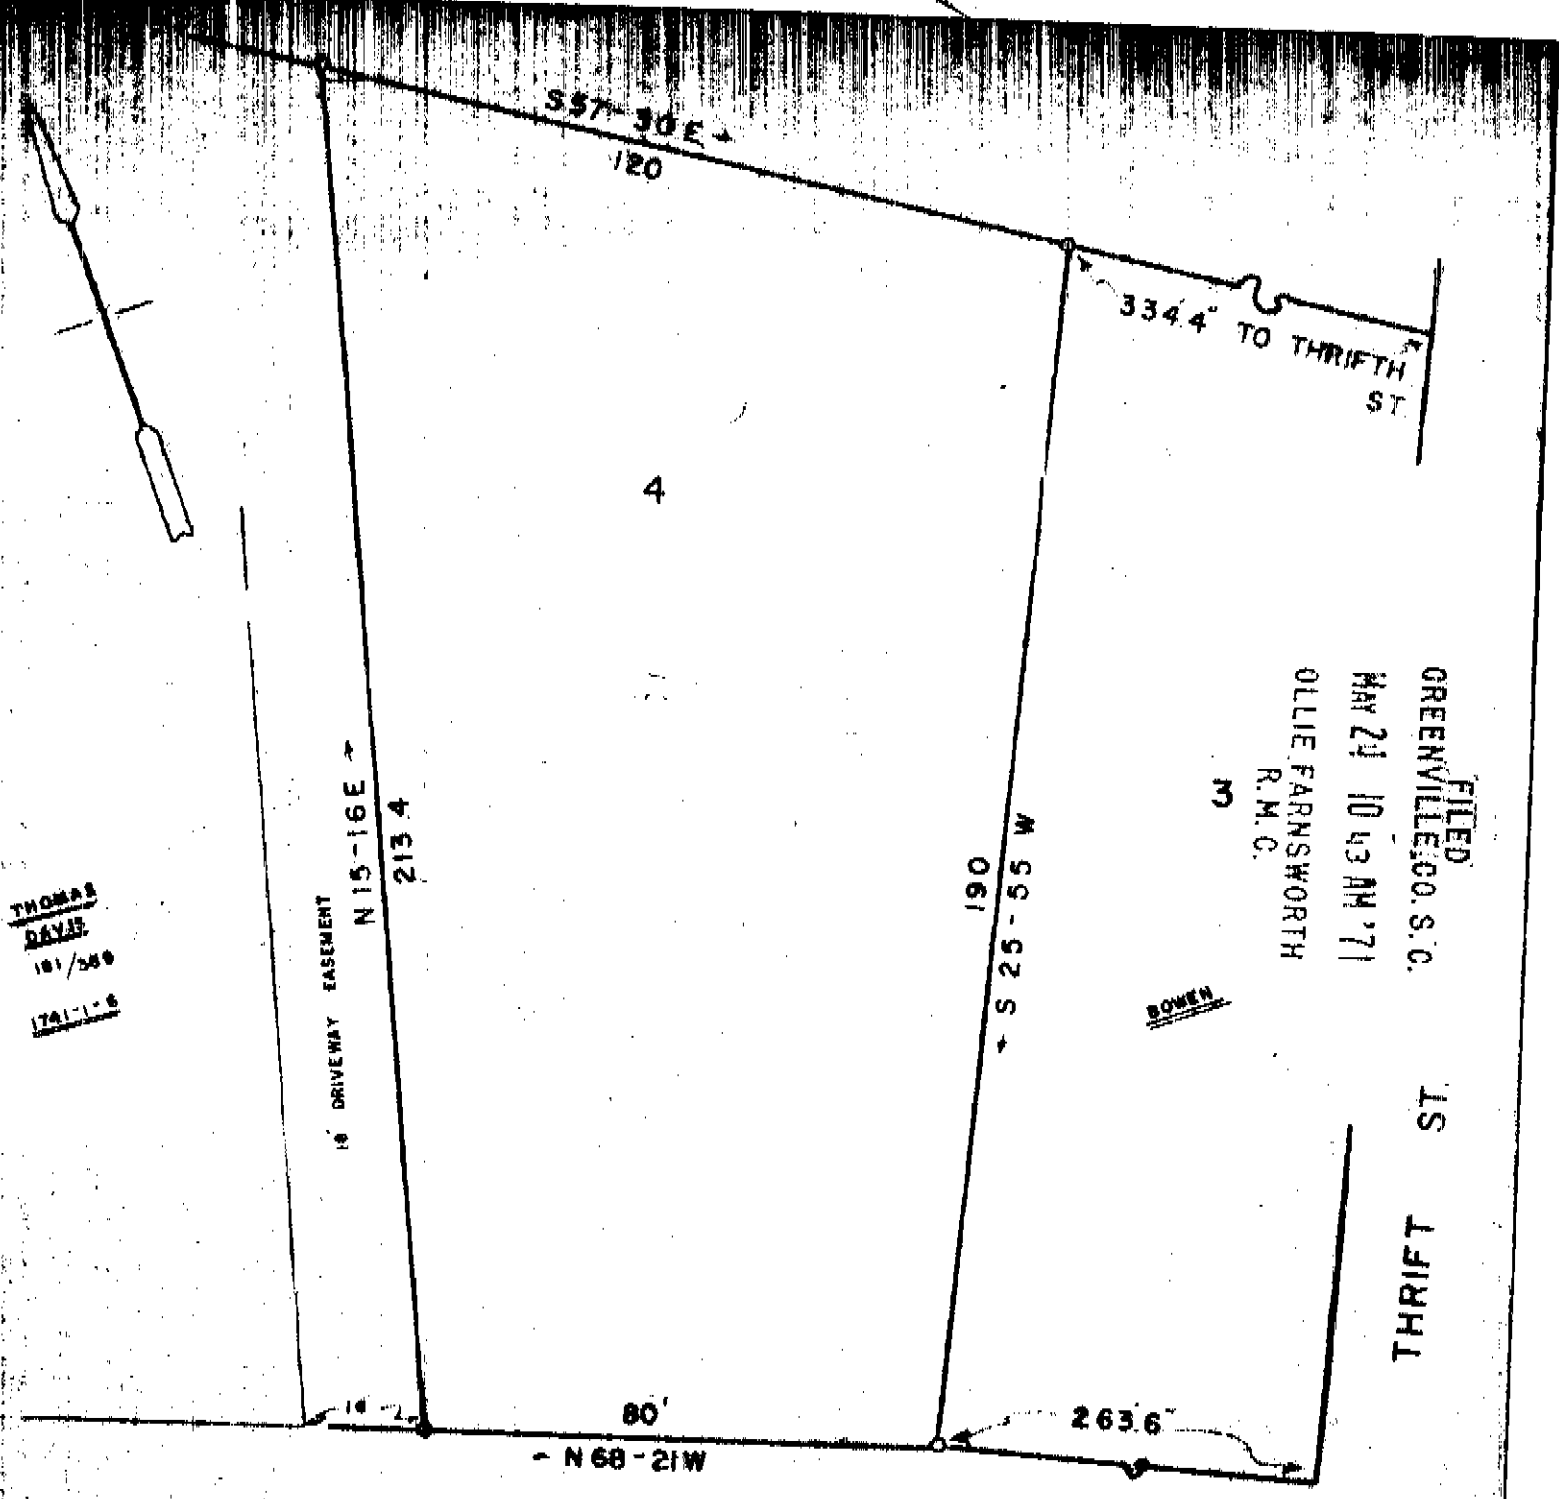

THOMAS  
DAVIS  
181/368  
174-1-6

FILED  
GREENVILLE CO. S.C.  
MAY 24 10 43 AM '71  
OLLIE FARNSWORTH  
R.M.C.

BOWEN

1/8  
1/4  
1/2  
3/4  
1  
1 1/4  
1 1/2  
1 3/4  
2  
2 1/4  
2 1/2  
3  
3 1/4  
3 1/2  
3 3/4  
4  
4 1/4  
4 1/2  
4 3/4  
5  
5 1/4  
5 1/2  
5 3/4  
6  
6 1/4  
6 1/2  
6 3/4  
7  
7 1/4  
7 1/2  
7 3/4  
8  
8 1/4  
8 1/2  
8 3/4  
9  
9 1/4  
9 1/2  
9 3/4  
10

WORLEY RD

28046

MAY 24 1971

PROPERTY OF

JAMES E. DAVIS EST

RECORDING FEE  
\$ 50

GREENVILLE COUNTY SC.  
MARCH 9, 1971

SCALE 1" = 30'

JONE ENGINEERING SERVICE PLAT Book 4K, Page 9