


29010 Filed This 1 day of June 1971  
 And Recorded in Vol. 415 Page 25 at 3:21 P.M.  
 Ollie Farnsworth  
 Register Home Conveyance Greenville County, S. C.

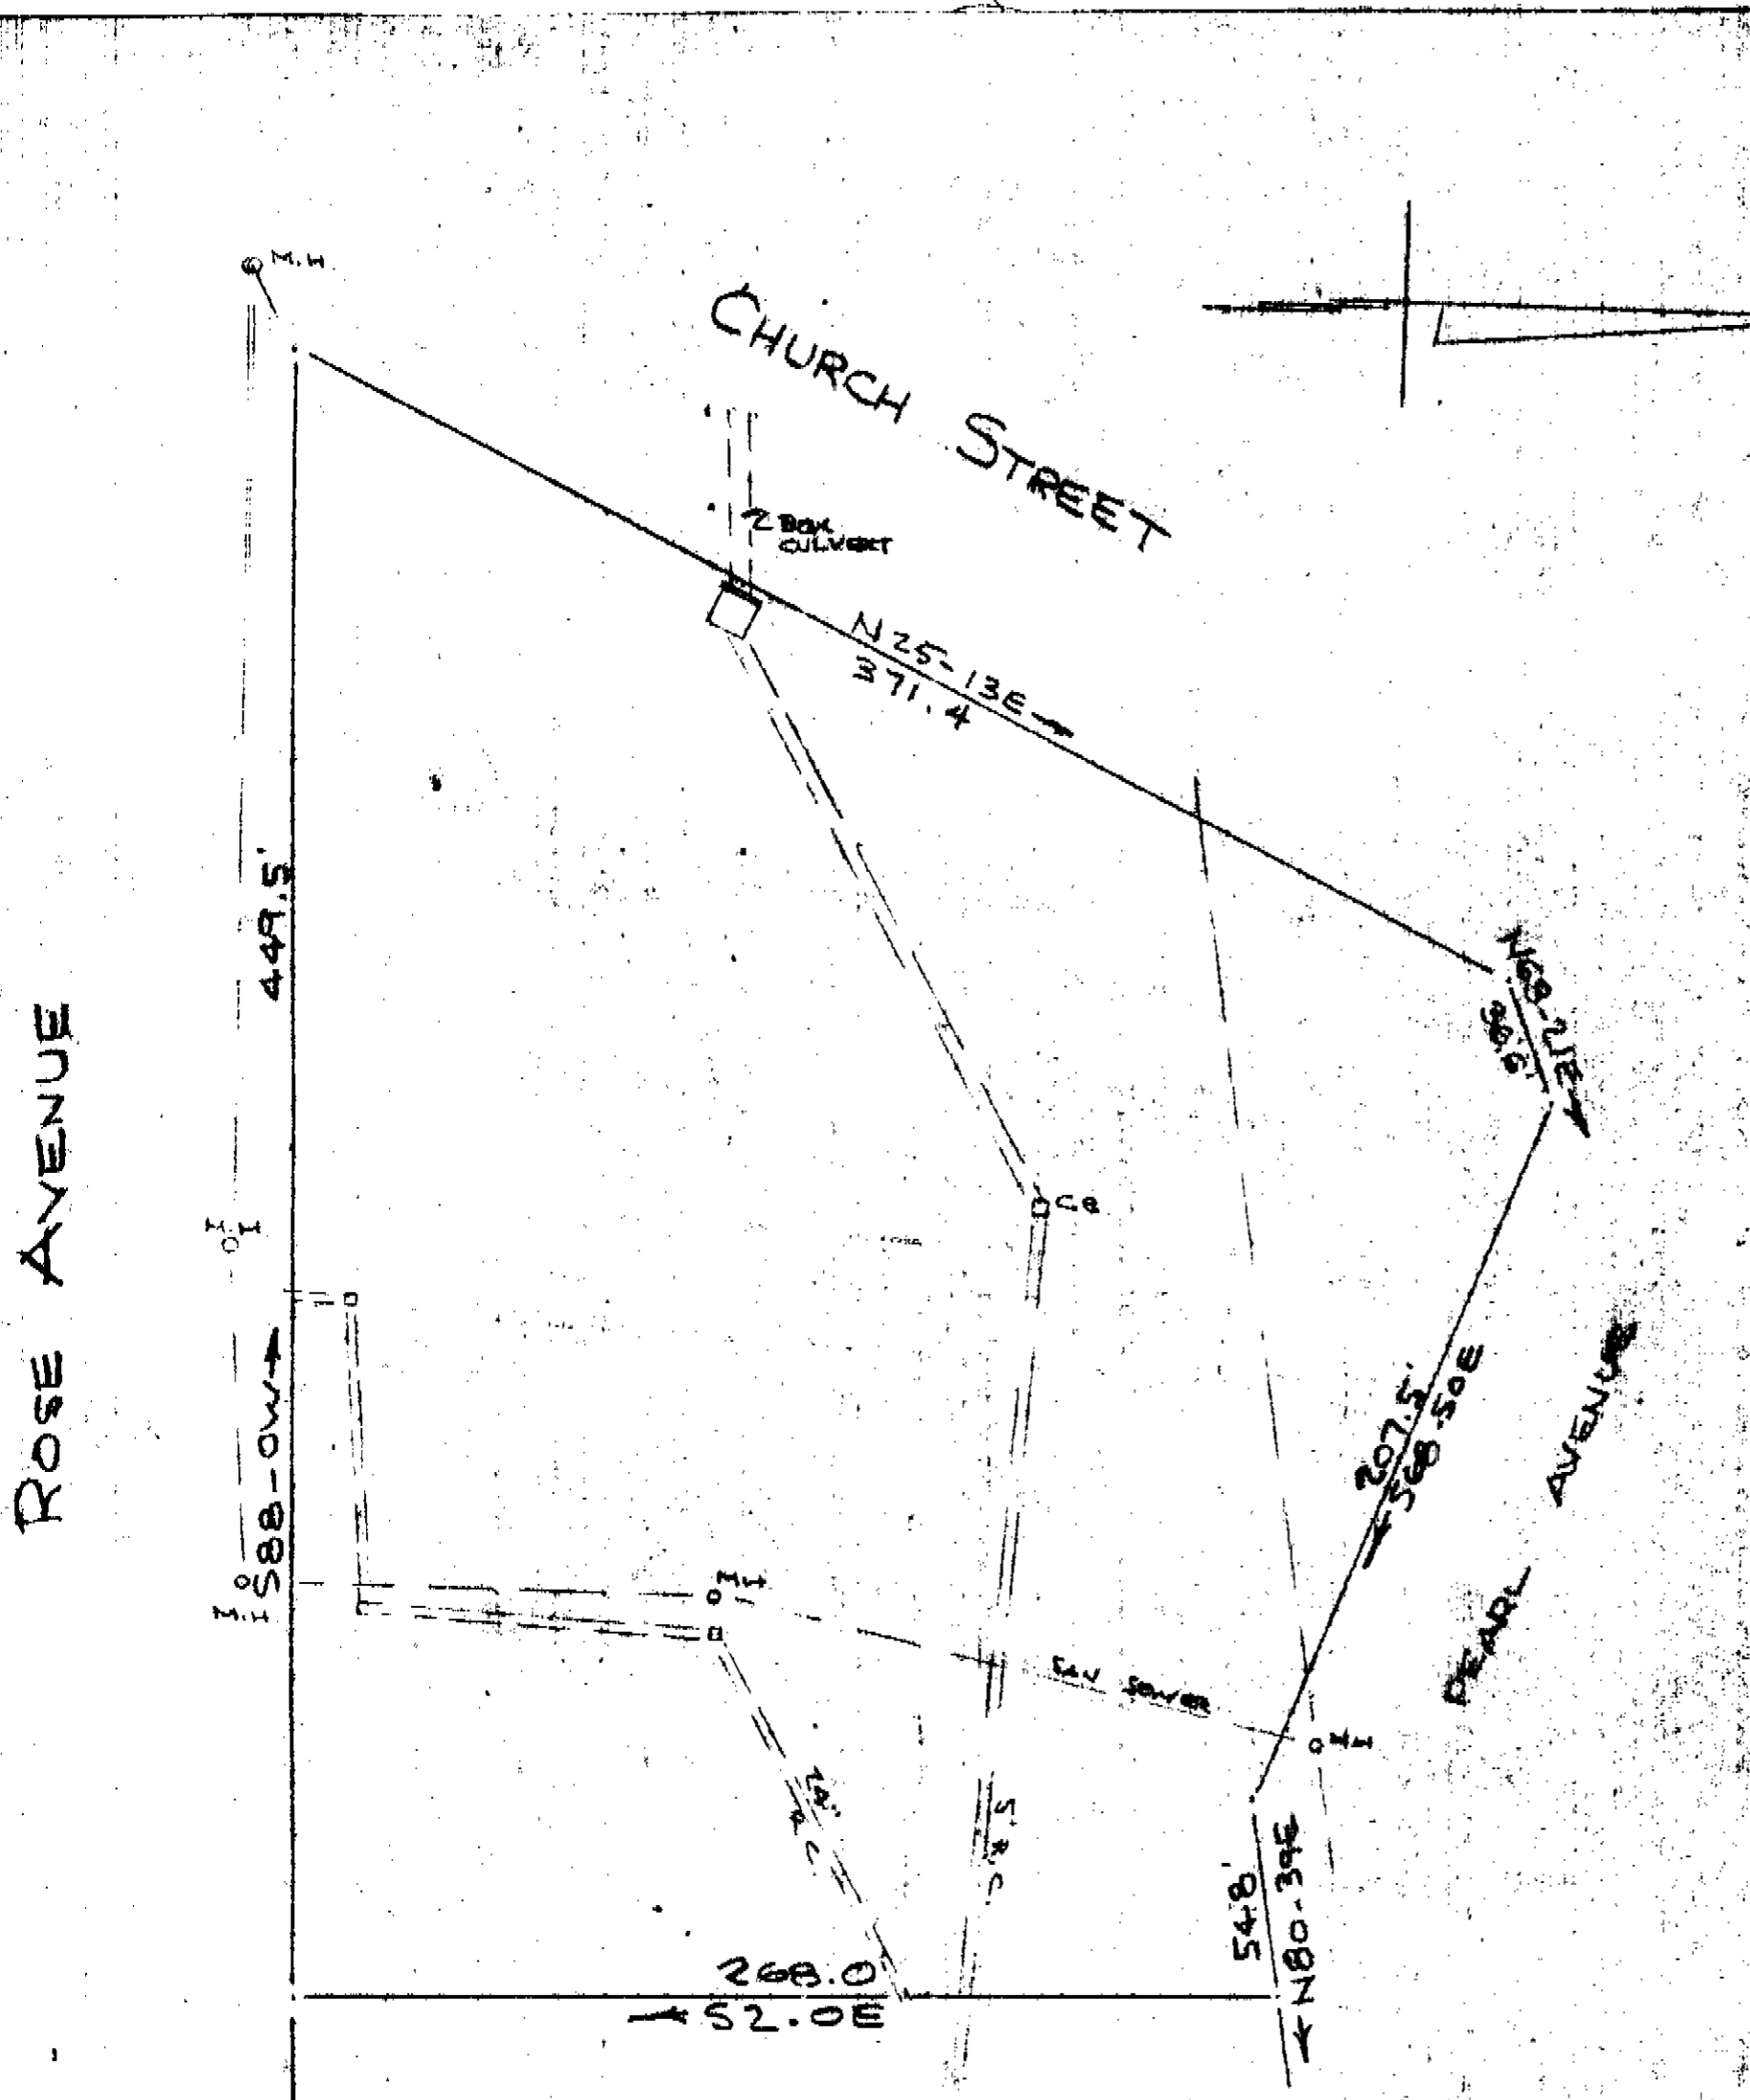

FILED  
 GREENVILLE, S. C.  
 JUN 1 3 15 PM '71  
 OLLIE FARNSWORTH  
 R. M. O.

SURVEY FOR  
**ROBERT L. WATKINS JR**  
 GREENVILLE, S. C.  
 SCALE: 1" = 50' 13 JULY 1970  
 REV. 8 MAY 1971  
**CAROLINA ENGINEERING**  
**SURVEYING CO**  
 GREENVILLE, S. C.

JUN 1 1971  
 29010

RECORDING FEE  
 PAID \$ 100

FILED  
 GREENVILLE, S. C.  
 JUN 1 3 21 PM '71  
 OLLIE FARNSWORTH  
 R. M. O.

4X. Page 25