


31329 Filed This 23 day of June 1971

And Recorded in Vol. 4K. Page 79 2159

Ollie Farnsworth
Register Meane Conveyance Greenville County, S. C.

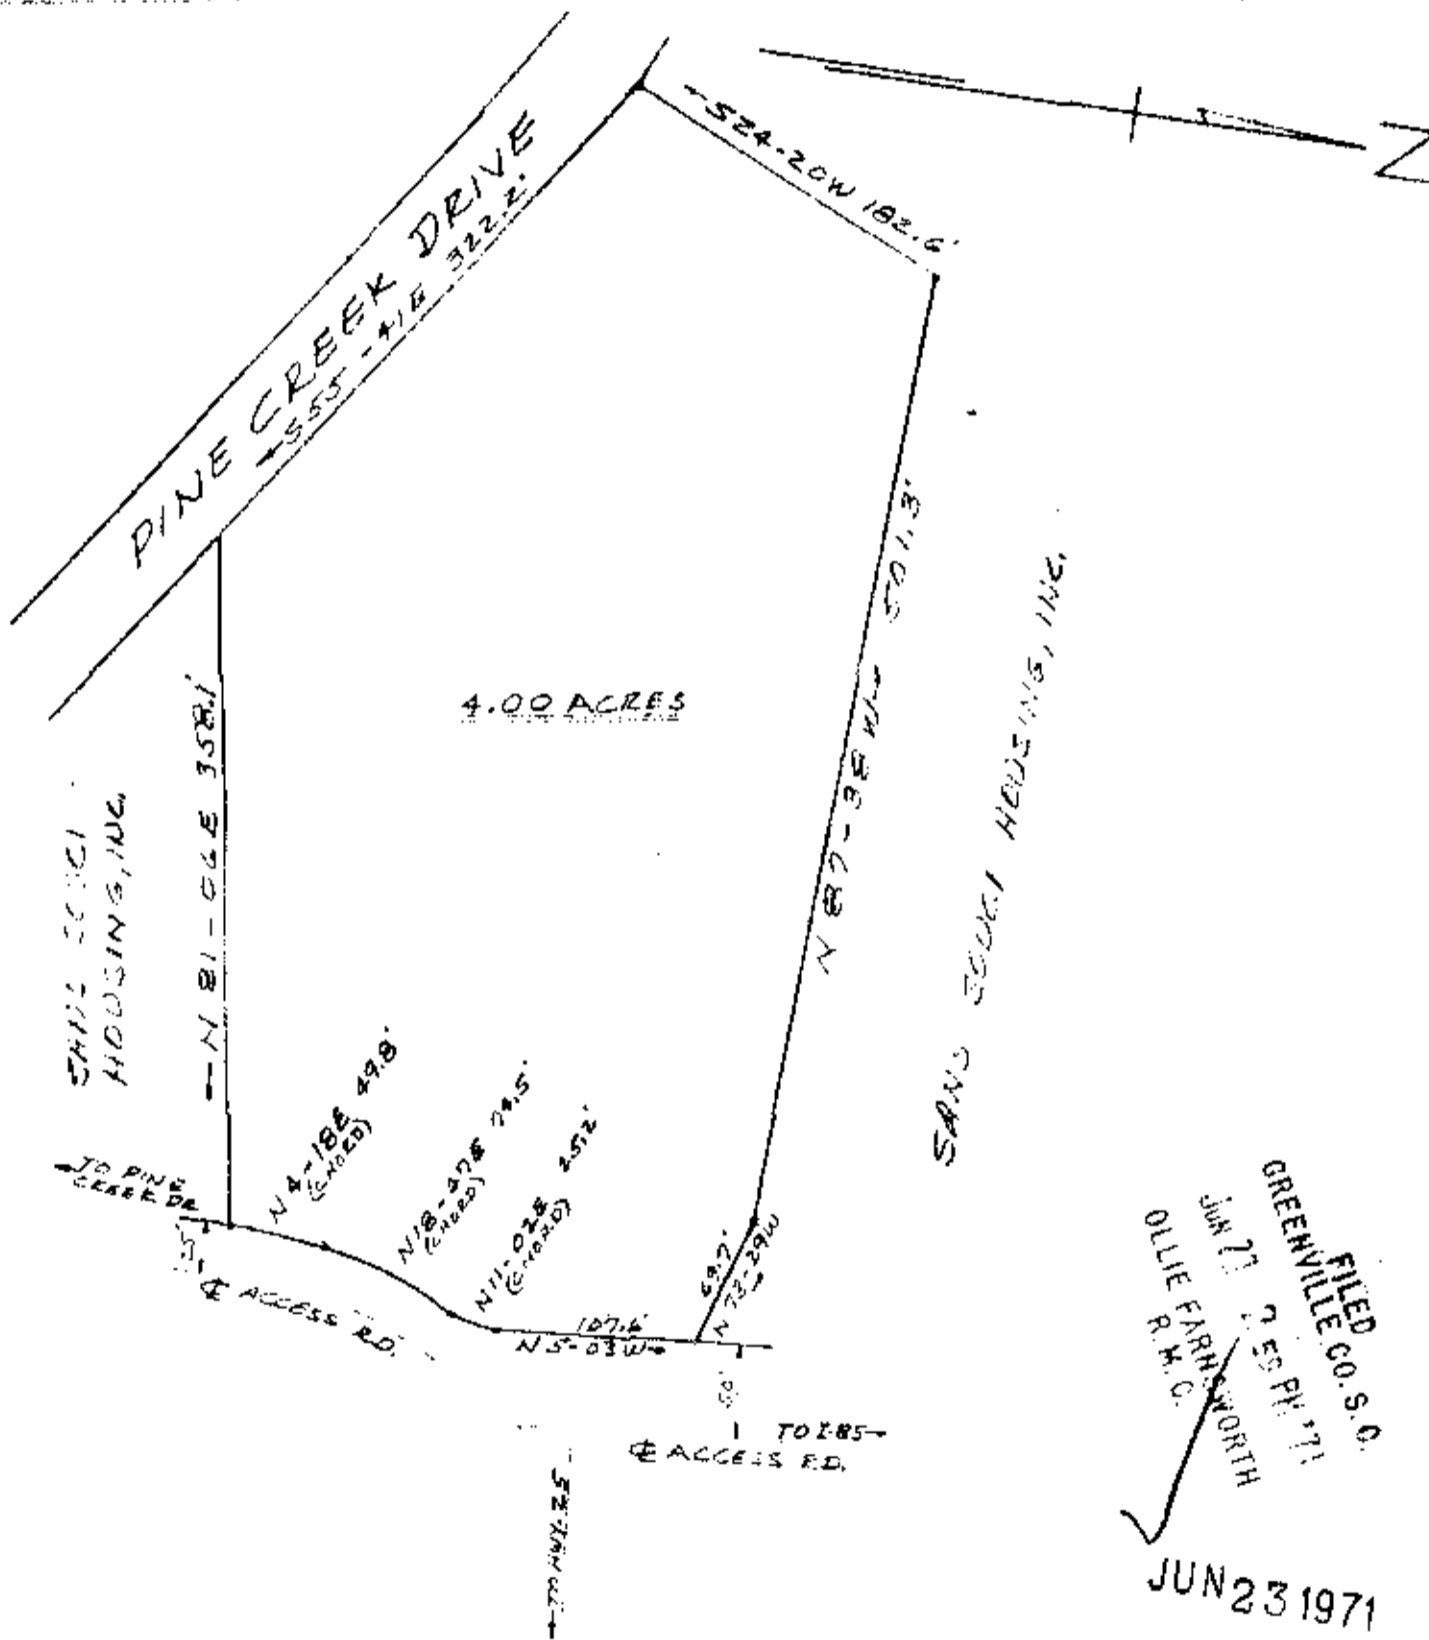

FILED
 JUN 23 1971
 GREENVILLE CO. S.C.
 OLLIE FARNSWORTH
 R.M.C.
 JUN 23 1971
 31329

PROPERTY OF
 SCOTTISH INNS OF AMERICA, INC.
 SCOTTISH INNS INTERNATIONAL, INC.

NEAR GREENVILLE, S.C.
 JUNE 3, 1971 SCALE 1"=100'

SURVEY BY: CAMPBELL & CLARKSON
 SURVEYORS, INC.
 H. B. Clarkson
 S.C. REG. 15750

4K-79

NOTE: IRON PINS AT ALL CORNERS.

RECEIVED
 FEE
 \$ 506