


1814 Filed This 19 day of July 1971
And Recorded in Vol. 4K Page 111 at 12:53 P.

Ollie Farnsworth
Registered Agent Greenville Greenville County, S. C.

Ollie Farnsworth
Registered Agent Greenville Greenville County, S. C.

MARGARET L. & DENNIS O. ALLISON

T9.1-1-10.1

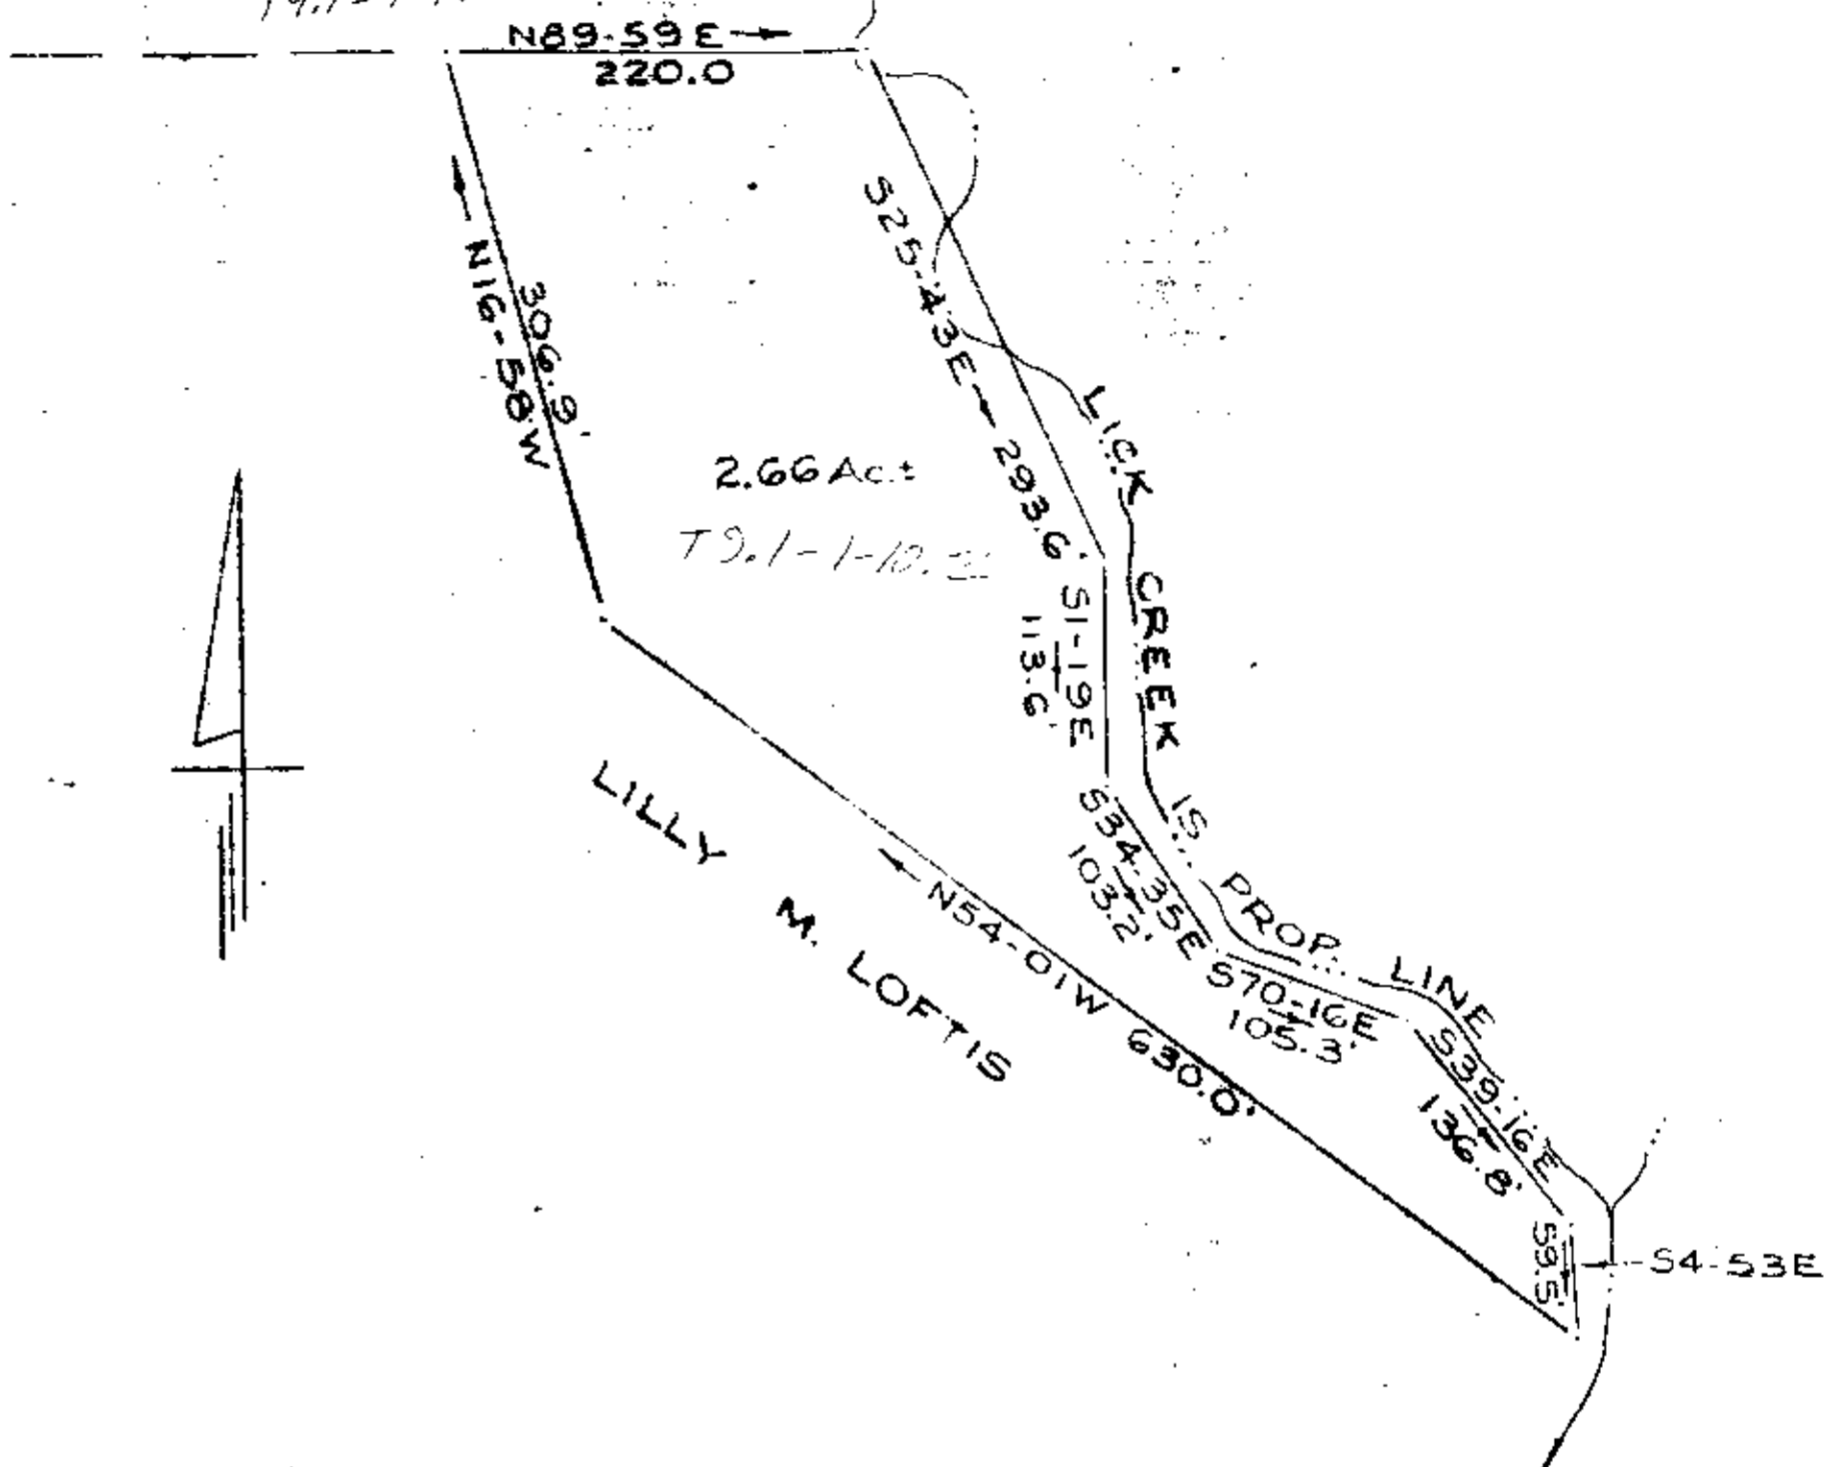

✓ SURVEY FOR
T. DAN OWENS
GREENVILLE CO. S.C.
SCALE: 1"=100' JUNE, 1971

FILED
GREENVILLE CO. S.C.
JUL 13 12 53 PM '71
OLLIE FARNSWORTH
R.M.C.

JUL 19 1971
1814

4K-111
\$1.00

CAROLINA SURVEYING CO.
GREENVILLE, S.C.