


3853 Filed This 6 day of Aug 1971
 And Recorded in Vol 4K Page 141 at 10:58 AM
 Ollie Farnsworth
 Register Meane [unclear] S. C.

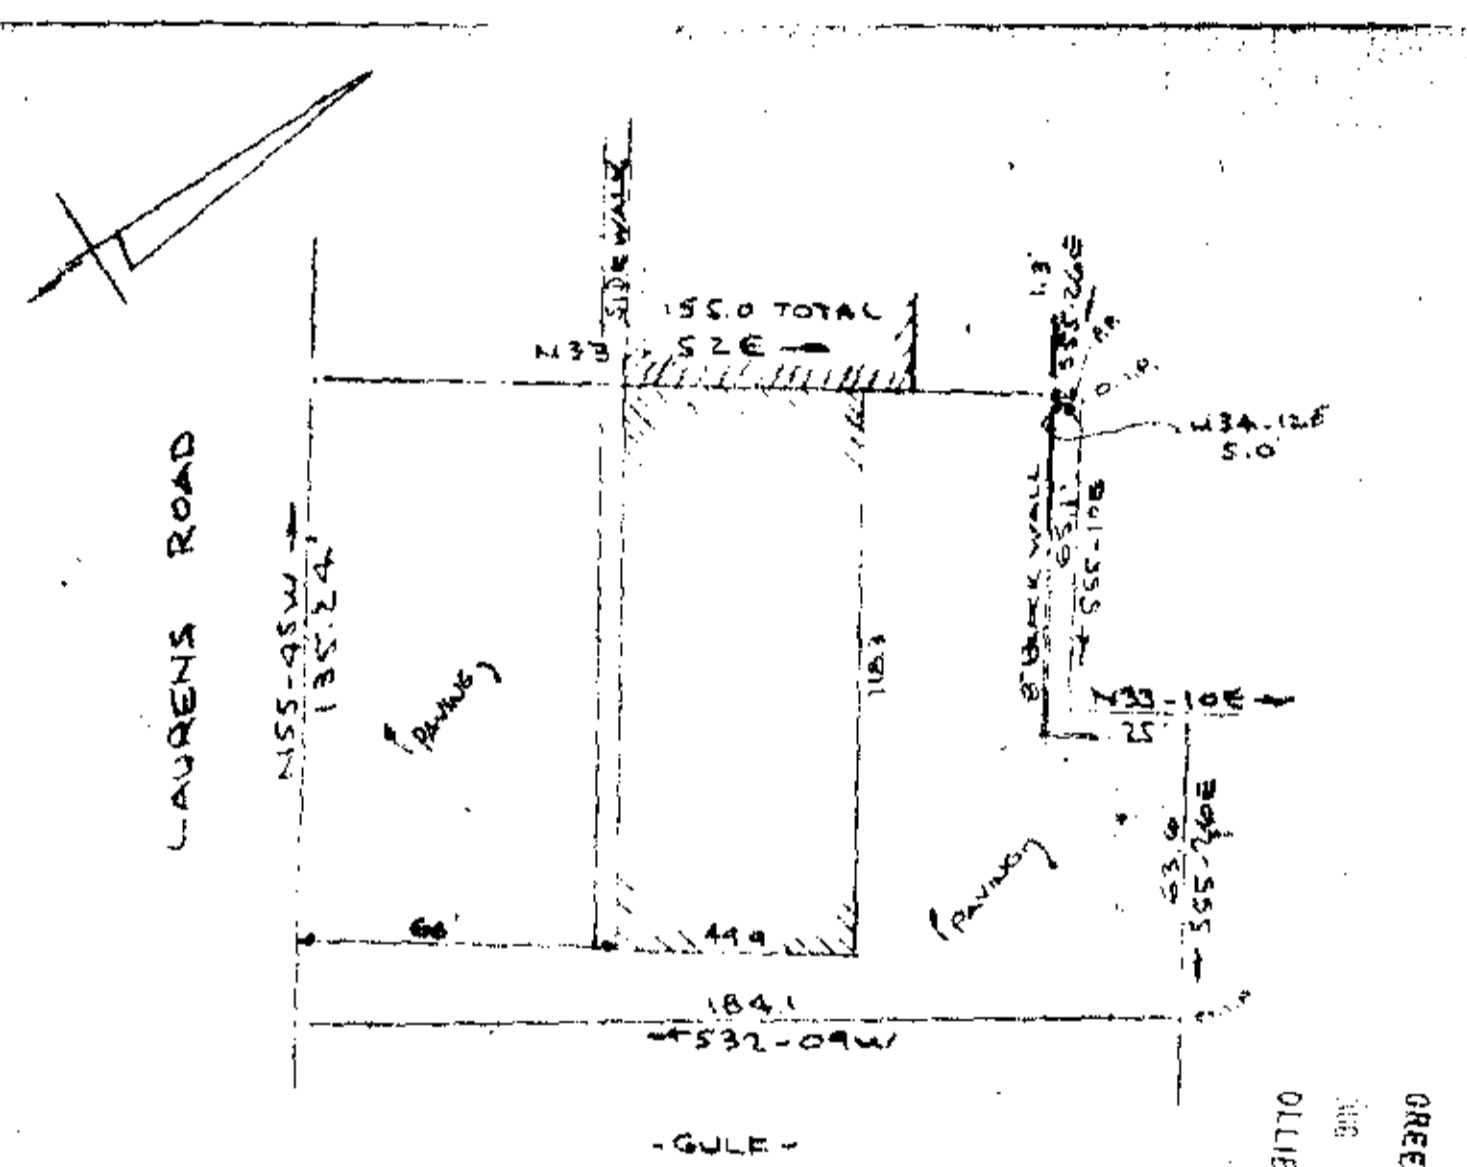

3853
 SURVEY FOR
 ARTHUR T. SIACHOS & BESSIE A. SIACHOS
 NEAR GREENVILLE, S.C.
 SCALE: 1"=40' 31 JULY 1971

FILED
 GREENVILLE CO. S.C.
 AUG 9 10 58 AM '71
 OLLIE FARNSWORTH
 R.H.C.

This is to certify that on the 31st day of July I surveyed the property shown on this plat, being known as property of Arthur T. Siachos & Bessie A. Siachos and recorded in the R.M.C. Office Greenville County, S.C., in plat book page ; and that the property lines, walls and buildings are as shown hereon, and that the buildings located on said lot do not encroach or project on adjacent street or property, and that no adjacent buildings or walls encroach or project on said premises, except as hereon.

RECORDING FEE
 PAID \$.50

4K-141

R B Bruce
 R.B. Bruce R. L. S. # 1752.

CAROLINA SURVEYING CO
 GREENVILLE, S.C.