


745 Filed This 8 day of July 19 71
 And Recorded in Vol. 4K Page 165 at 2:47 P.
 Ollie Farnsworth
 Register of Deeds, Greenville County, S. C.

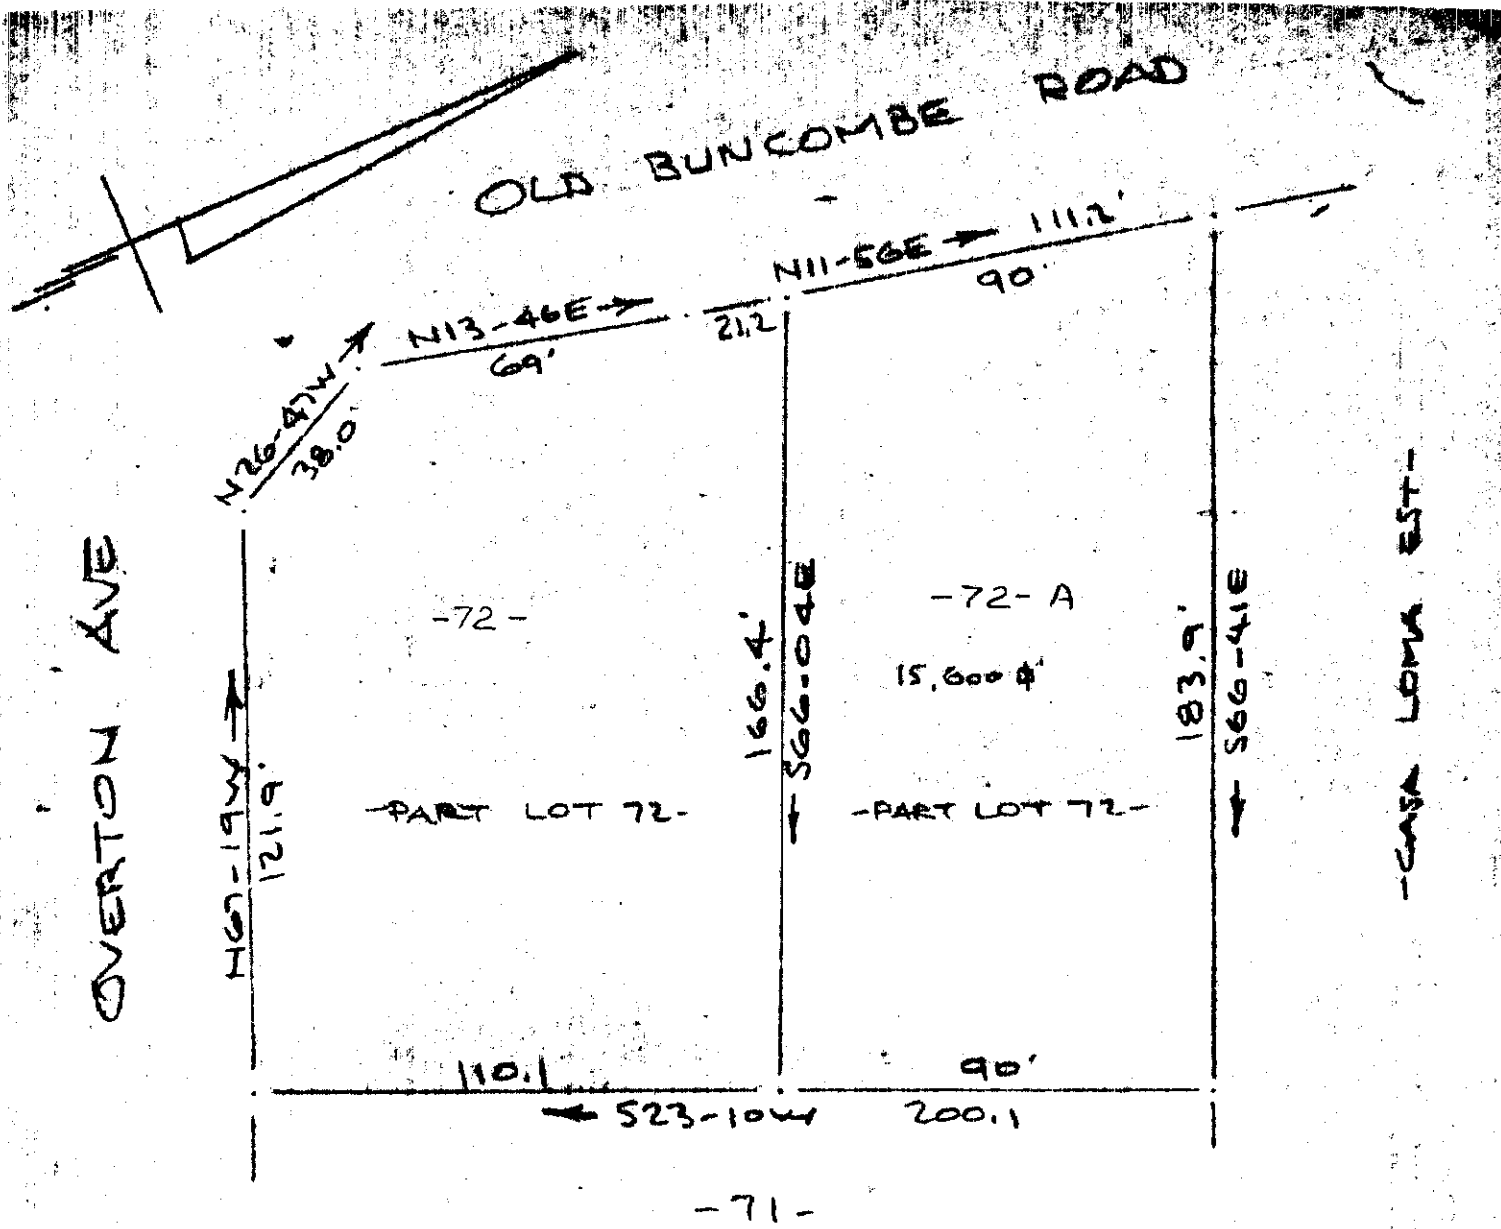

FILED
 GREENVILLE, S. C.
 JUL 8 2 47 PM '71
 OLLIE FARNSWORTH
 R. M. C.

✓ REVISION OF LOT 72 - SECTION 2
 CEDAR VALE
 W/ N. LESLIE
 NEAR GREENVILLE, S. C.
 SCALE: 1" = 40' 24 APR 1971

JUL 8 1971
 745

RECORDING FEE
 PAID \$ 500

THIS PLAT IS NOT A SUBDIVISION
 AS DEFINED BY THE GREENVILLE
 COUNTY SUBDIVISION REGULATIONS.
 7/8/71 *J. Coleman House*
 Chairman, Secretary, or Director of
 Planning.
 Greenville County Planning Commission

4K-165
 CAROLINA SURVEYING CO
 GREENVILLE, S. C.