



2422 Filed This 23 day of July 1971  
 And Recorded in Vol. 4 K Page 167 at 10:13 A.  
 Ollie Farnsworth  
 Register Mason & Surveyors Greenville County, S. C.

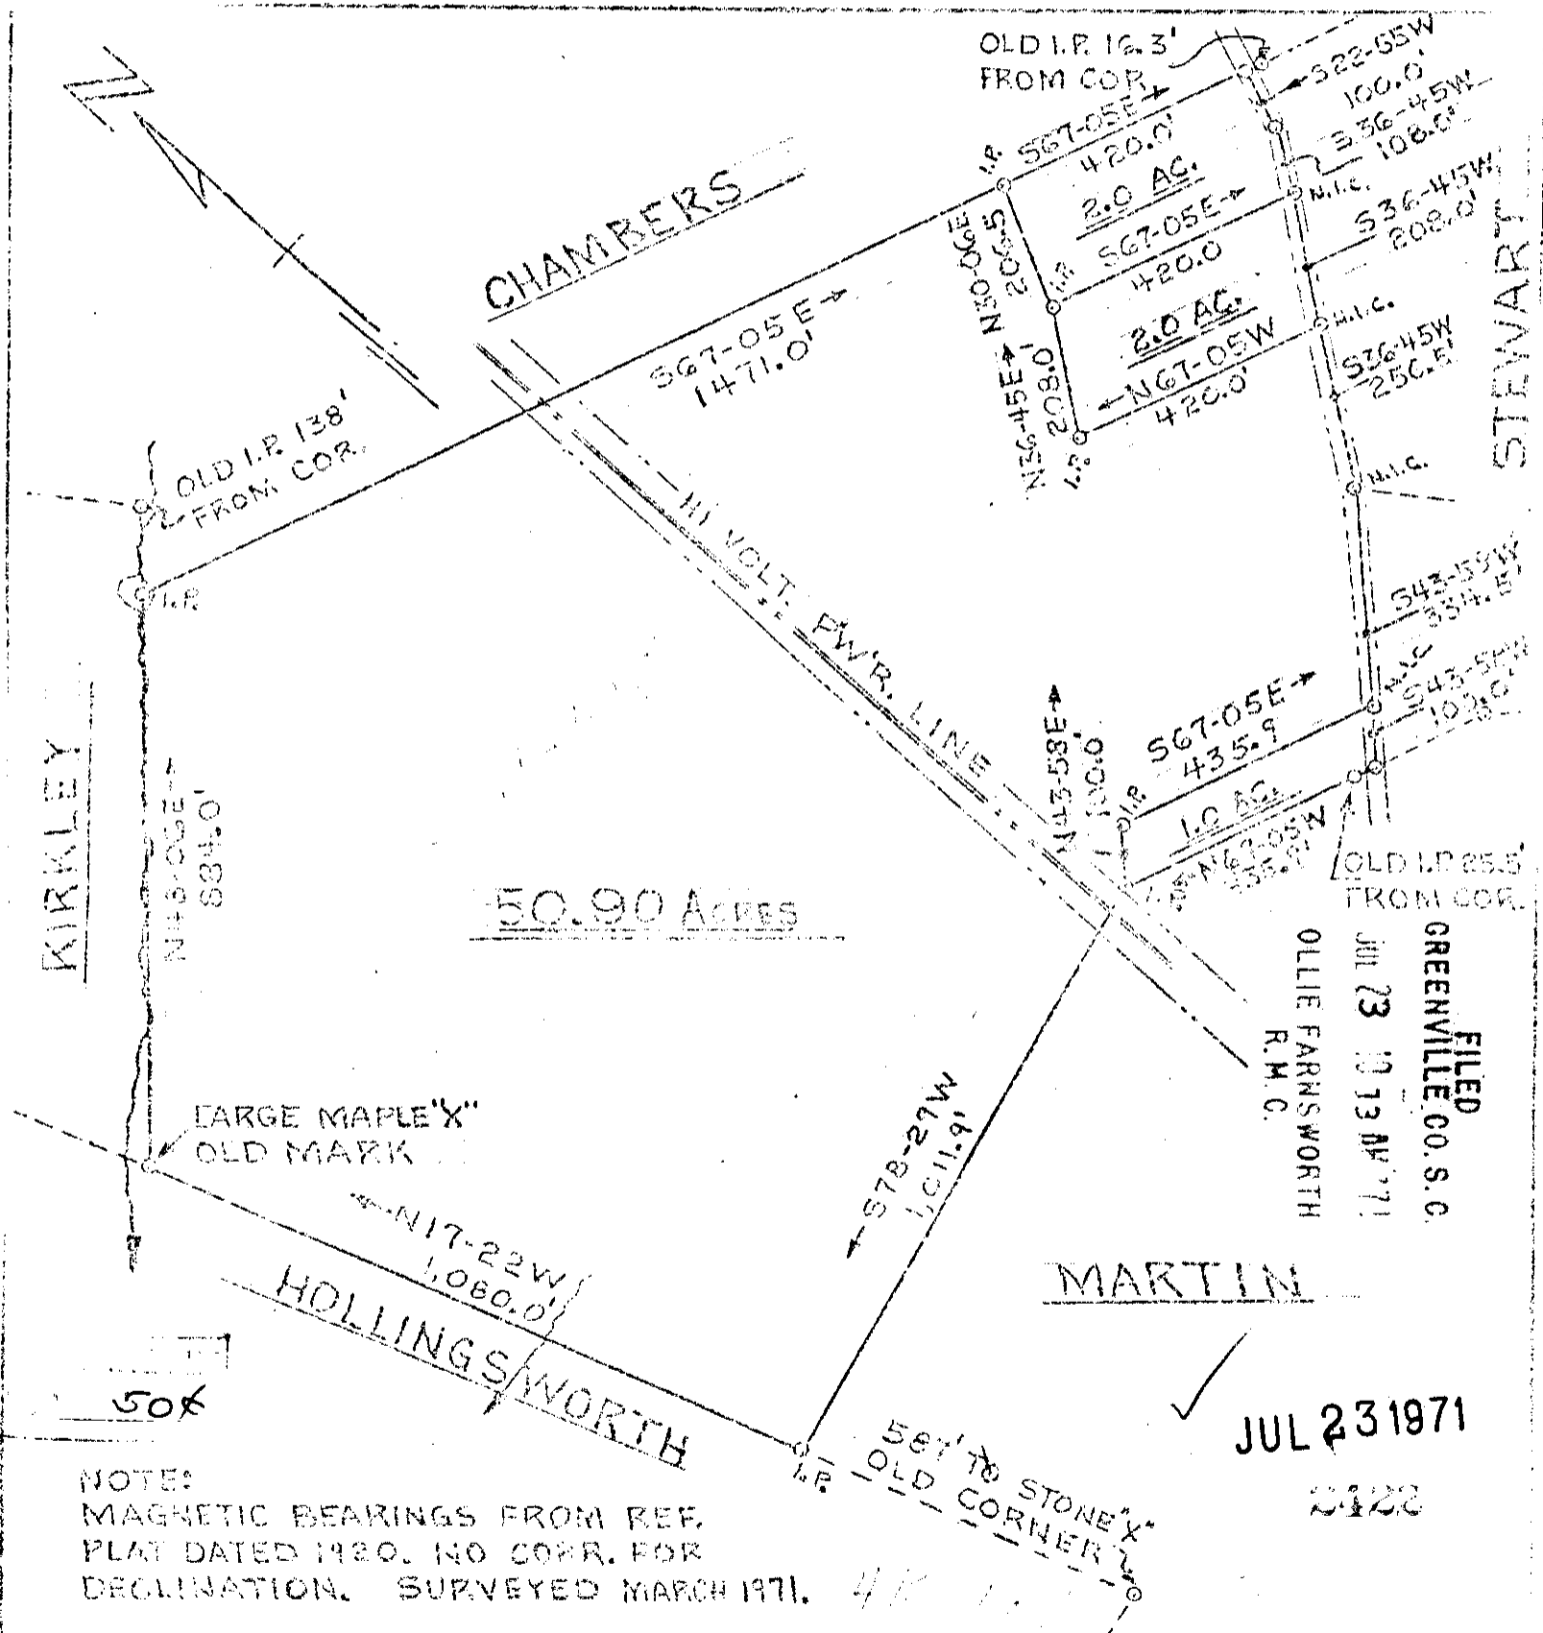

FILED  
 GREENVILLE CO. S. C.  
 JUL 23 10 13 AM '71  
 OLLIE FARNSWORTH  
 R.M.C.

JUL 23 1971  
 2422

STATE OF SOUTH CAROLINA  
 GREENVILLE COUNTY  
 OAKLAWN TOWNSHIP  
 PROPERTY OF:  
 JOHN FAINTER  
 REF: GREENVILLE COUNTY R.M.C.  
 PLAT BOOK "D" PAGE 124  
 DEED BOOK 417 PAGE 281  
 DEED BOOK 297 PAGE 122

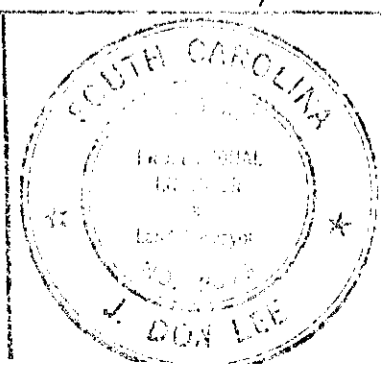

DR: ✓  
 CHK: JBL  
 SCALE: 1" = 300'  
 DATE: 3-27-71  
 DRAWING NO.  
 6937-3