


3144 Filed This 30 day of July 1971
 And Recorded in Vol. 4K Page 171 at 9:21 A.
 Ollie Farnsworth
 Registrar of Deeds, Greenville County, S. C.

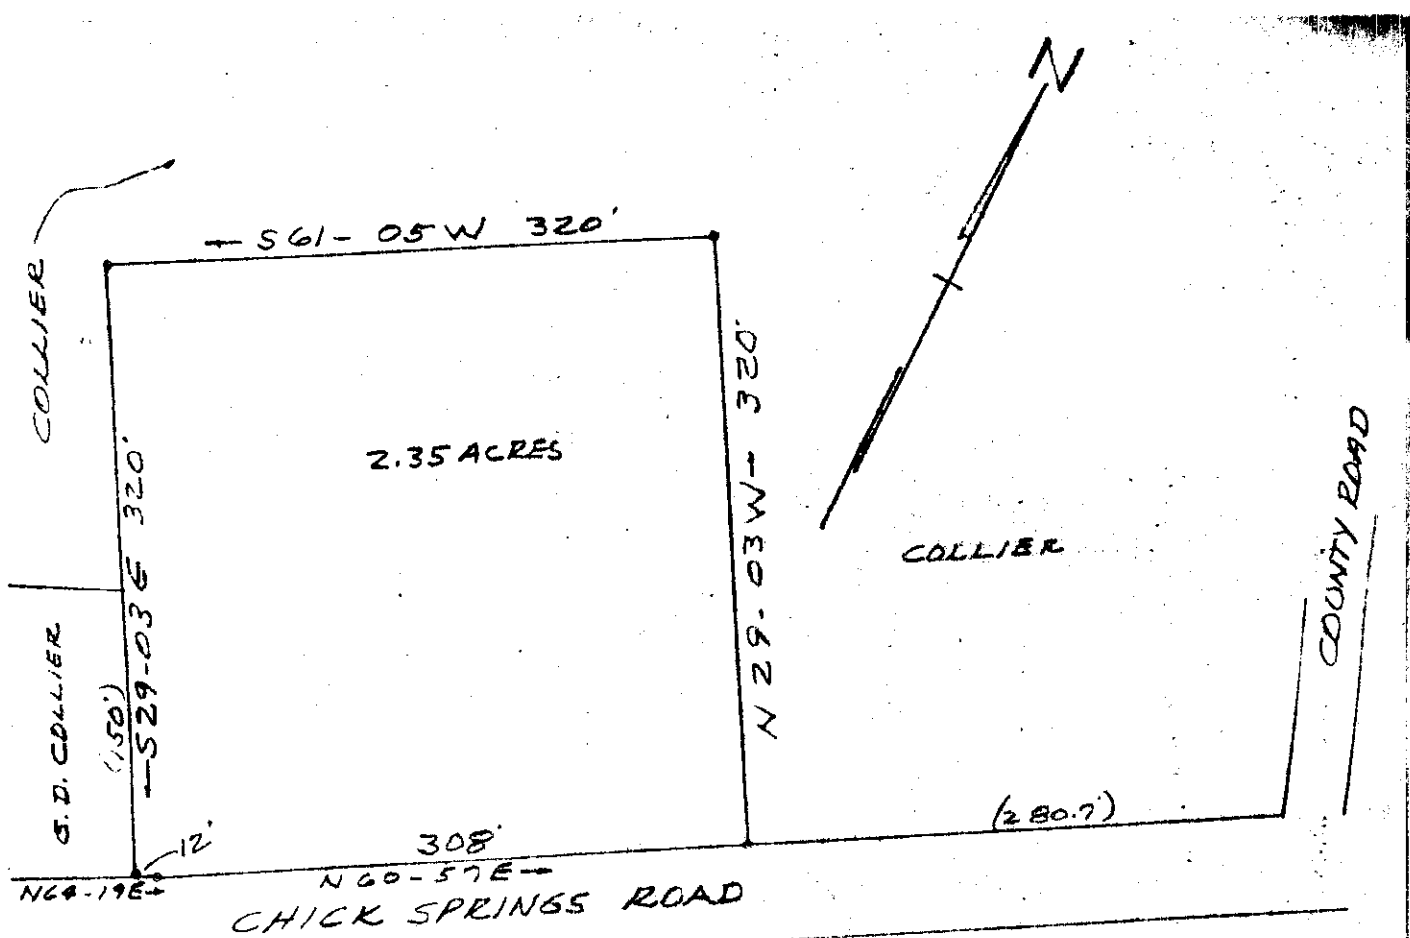

PROPERTY OF
 DAN L. COLLIER
 &
 LEAH P. COLLIER

NEAR TAYLORS, S. C.

JULY 29, 1971 SCALE 1"=100'

JUL 30 1971

3144

RECORDING FEE
 PAID \$ 50⁰⁰

FILED
 GREENVILLE CO. S. C.
 JUL 30 9 21 AM '71
 OLLIE FARNSWORTH
 R. M. C.

SURVEY BY: CAMPBELL & CLARKSON
 SURVEYORS, INC.
 H.C. Clarkson
 S.C.R.L.S. No 2589

4K-171

REFERENCES:
 PLAT OF PORTION OF PROPERTY
 OF G. D. COLLIER BY CAMPBELL &
 CLARKSON DATED JULY 3, 1969
 REVISED 5/14, 67 & 7/28/71