


5-49 Filed This 20<sup>th</sup> of Aug 1971

And Recorded in Vol. 4K No. 193 of 12:03 P

Ollie Farnsworth

R.M.C. Registrar of Deeds Greenville County, S.C.

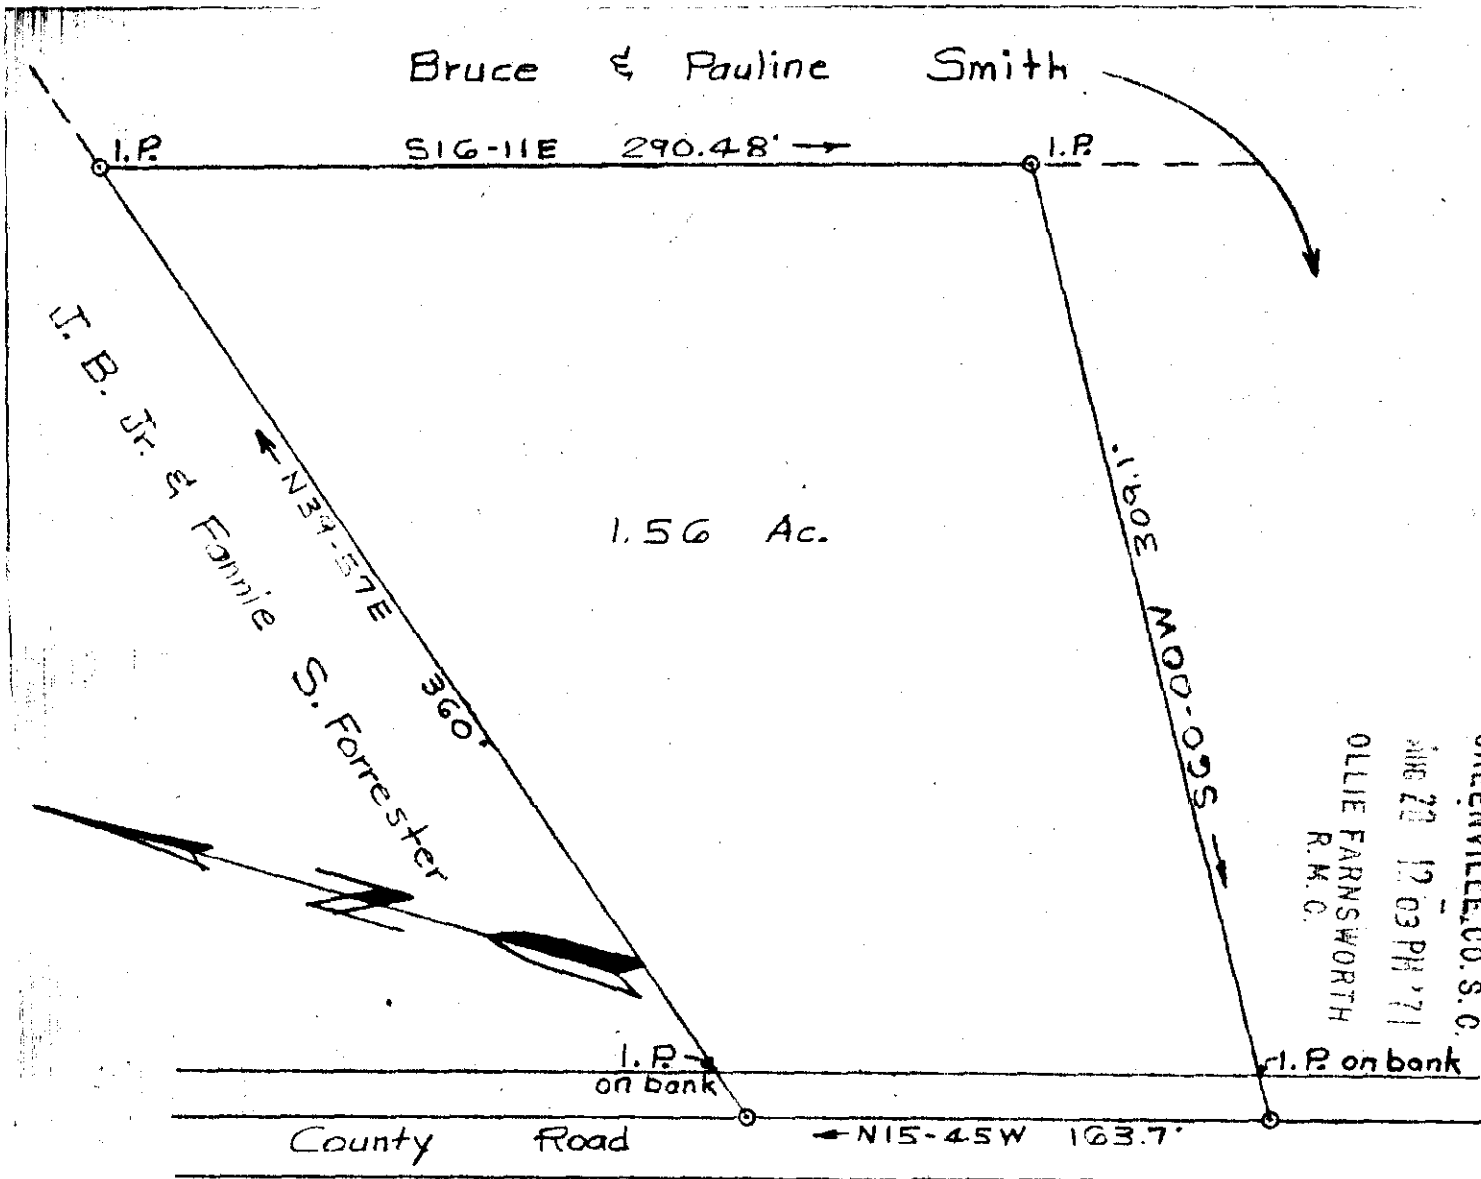

FILED  
 GREENVILLE CO. S. C.  
 AUG 20 12 03 PM '71  
 OLLIE FARNSWORTH  
 R.M.C.

PROPERTY OF  
 JOHN BRUCE SMITH JR.  
 & CAROLYN M. SMITH

GREENVILLE CO. S. C.  
 T. H. Walker Jr. Reg. L.S. 3182  
 300 Maple Dr. Mauldin S. C.  
 Scale 1"=50' July 1, 1971

RECORDING FEE  
 PAID \$ 50¢

5349

4K-193

T. H. Walker Jr.