


5999 Filed The 27 day of Aug. 1971
 And Recorded in Book 4K Page 1214 R.
 Ollie Farnsworth
 R.H.C.
 Register Mean: Greenville County, S. C.

REF. PLAT OF DEL NORTE ESTATES, SECT. NO. 1 FILED IN BOOK ~~XXXX~~ PAGE 2832

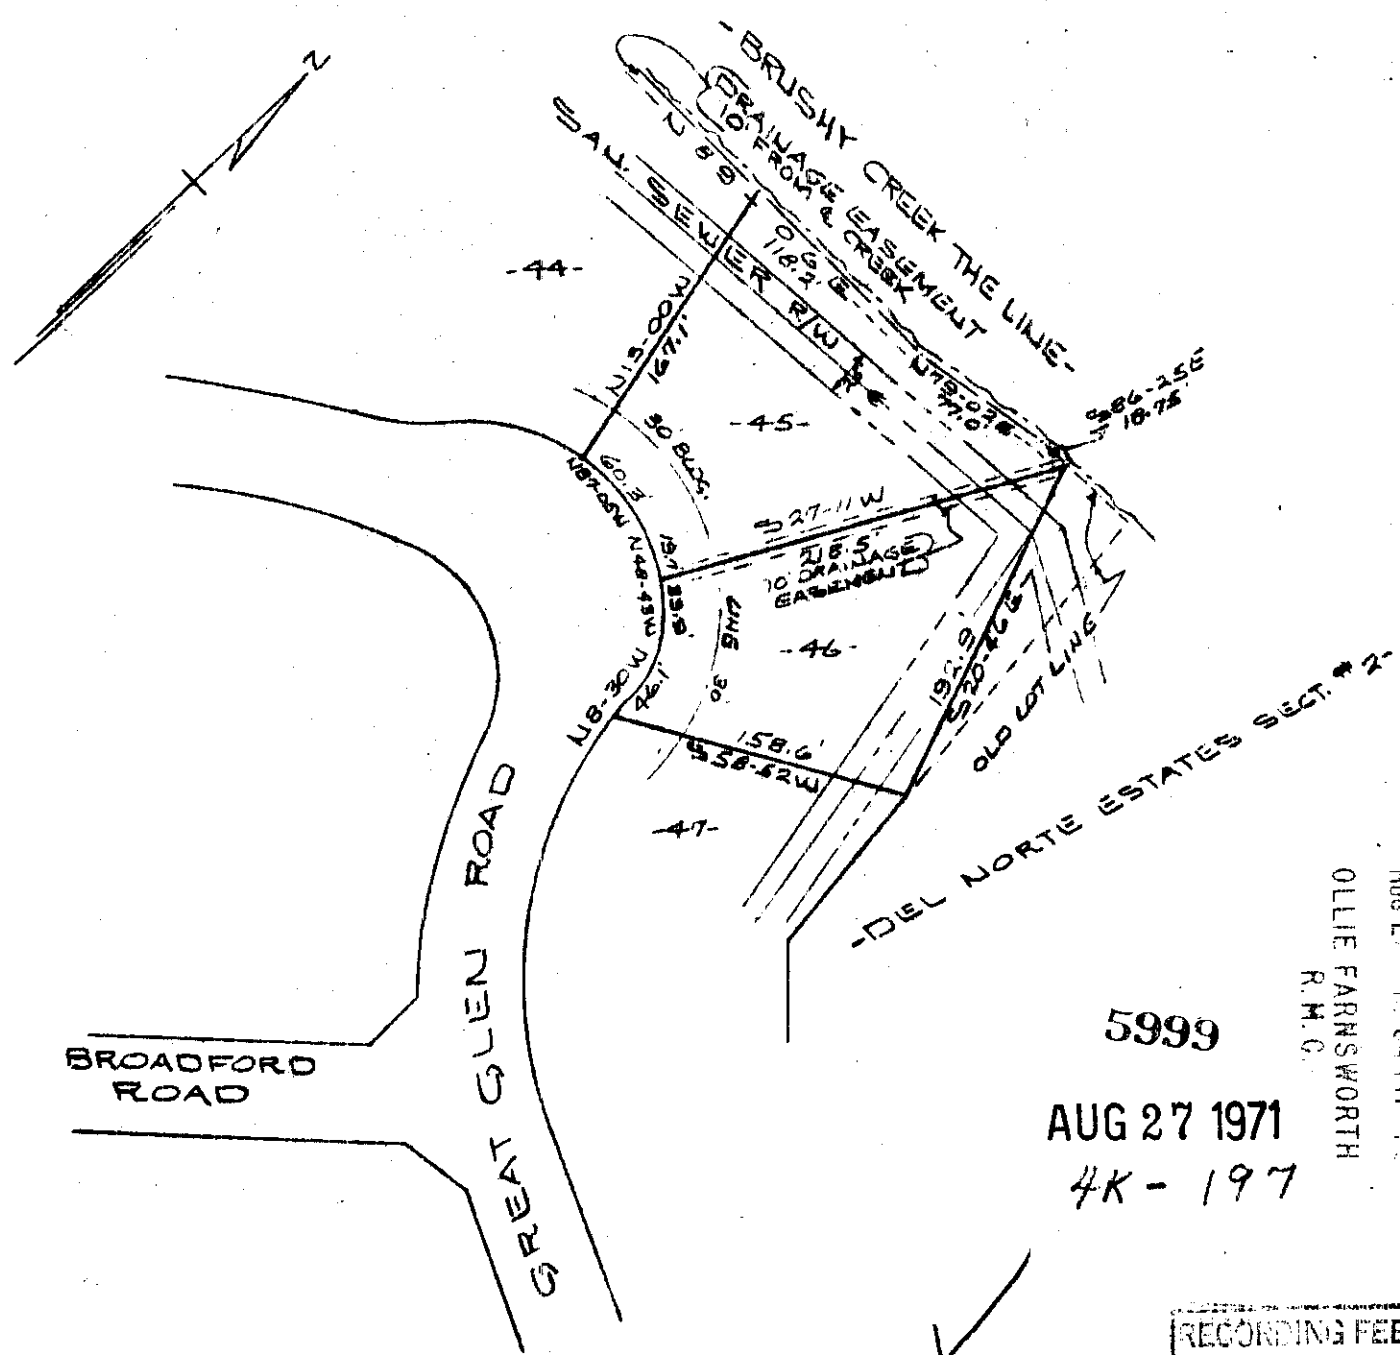

5999
 AUG 27 1971
 4K-197

GREENVILLE CO. S. C.
 AUG 27 12 04 PM '71
 OLLIE FARNSWORTH
 R.H.C.

RECORDING FEE
 PAID \$ 50

REVISION OF LOTS 45 & 46
 DEL NORTE ESTATES SECT. NO. 1
 GREENVILLE CO., SOUTH CAROLINA
 SCALE 1"=100' JUNE 14, 1971