

BLOCK BOOK NO

426-1-2
426-1-8
426-1-9
426-1-10
426-1-11
426-1-12
426-1-13
426-1-13.1
426-1-14
426-1-15
426-1-16
426-1-17
426-1-18
426-1-19
426-1-20
426-1-26
426-1-28
426-1-29



NAME
Louis P. & Mary C. Coster
Evelyn A. Unger
Walter F. White Jr.
Veldee Sweatmon
Wilbur H. Long
J. C. Bridges
L. E. & Betty B. Trammell
Joe K. & Nancy H. McConnell
John W. Suddeth
Edward L. & Martha J. Small
A. E. & Margaret Gravley
Guy W. Earnett
Anne T. Y. Pressley
Coy A. Lewis & Vance E. Drawdy
Fred L. III & Elizabeth C. Gentry
Ellen T. Taylor
Ellen Townes Taylor
Ellen Townes Taylor

LENGTH OF SEWER THRU PROPERTY
0
0
151
173
180
555
97
90
210
85
85
86
320
0
0
0
370

LENGTH OF R/W THRU PROP
50
80
151
177
182
555
460
90
210
85
85
86
320
192
15
570
700

MANHOLES
0
0
1
1
1
2
0
1
1
1
0
1
1
1
0
0
0
1

6526
AUG 31 1971

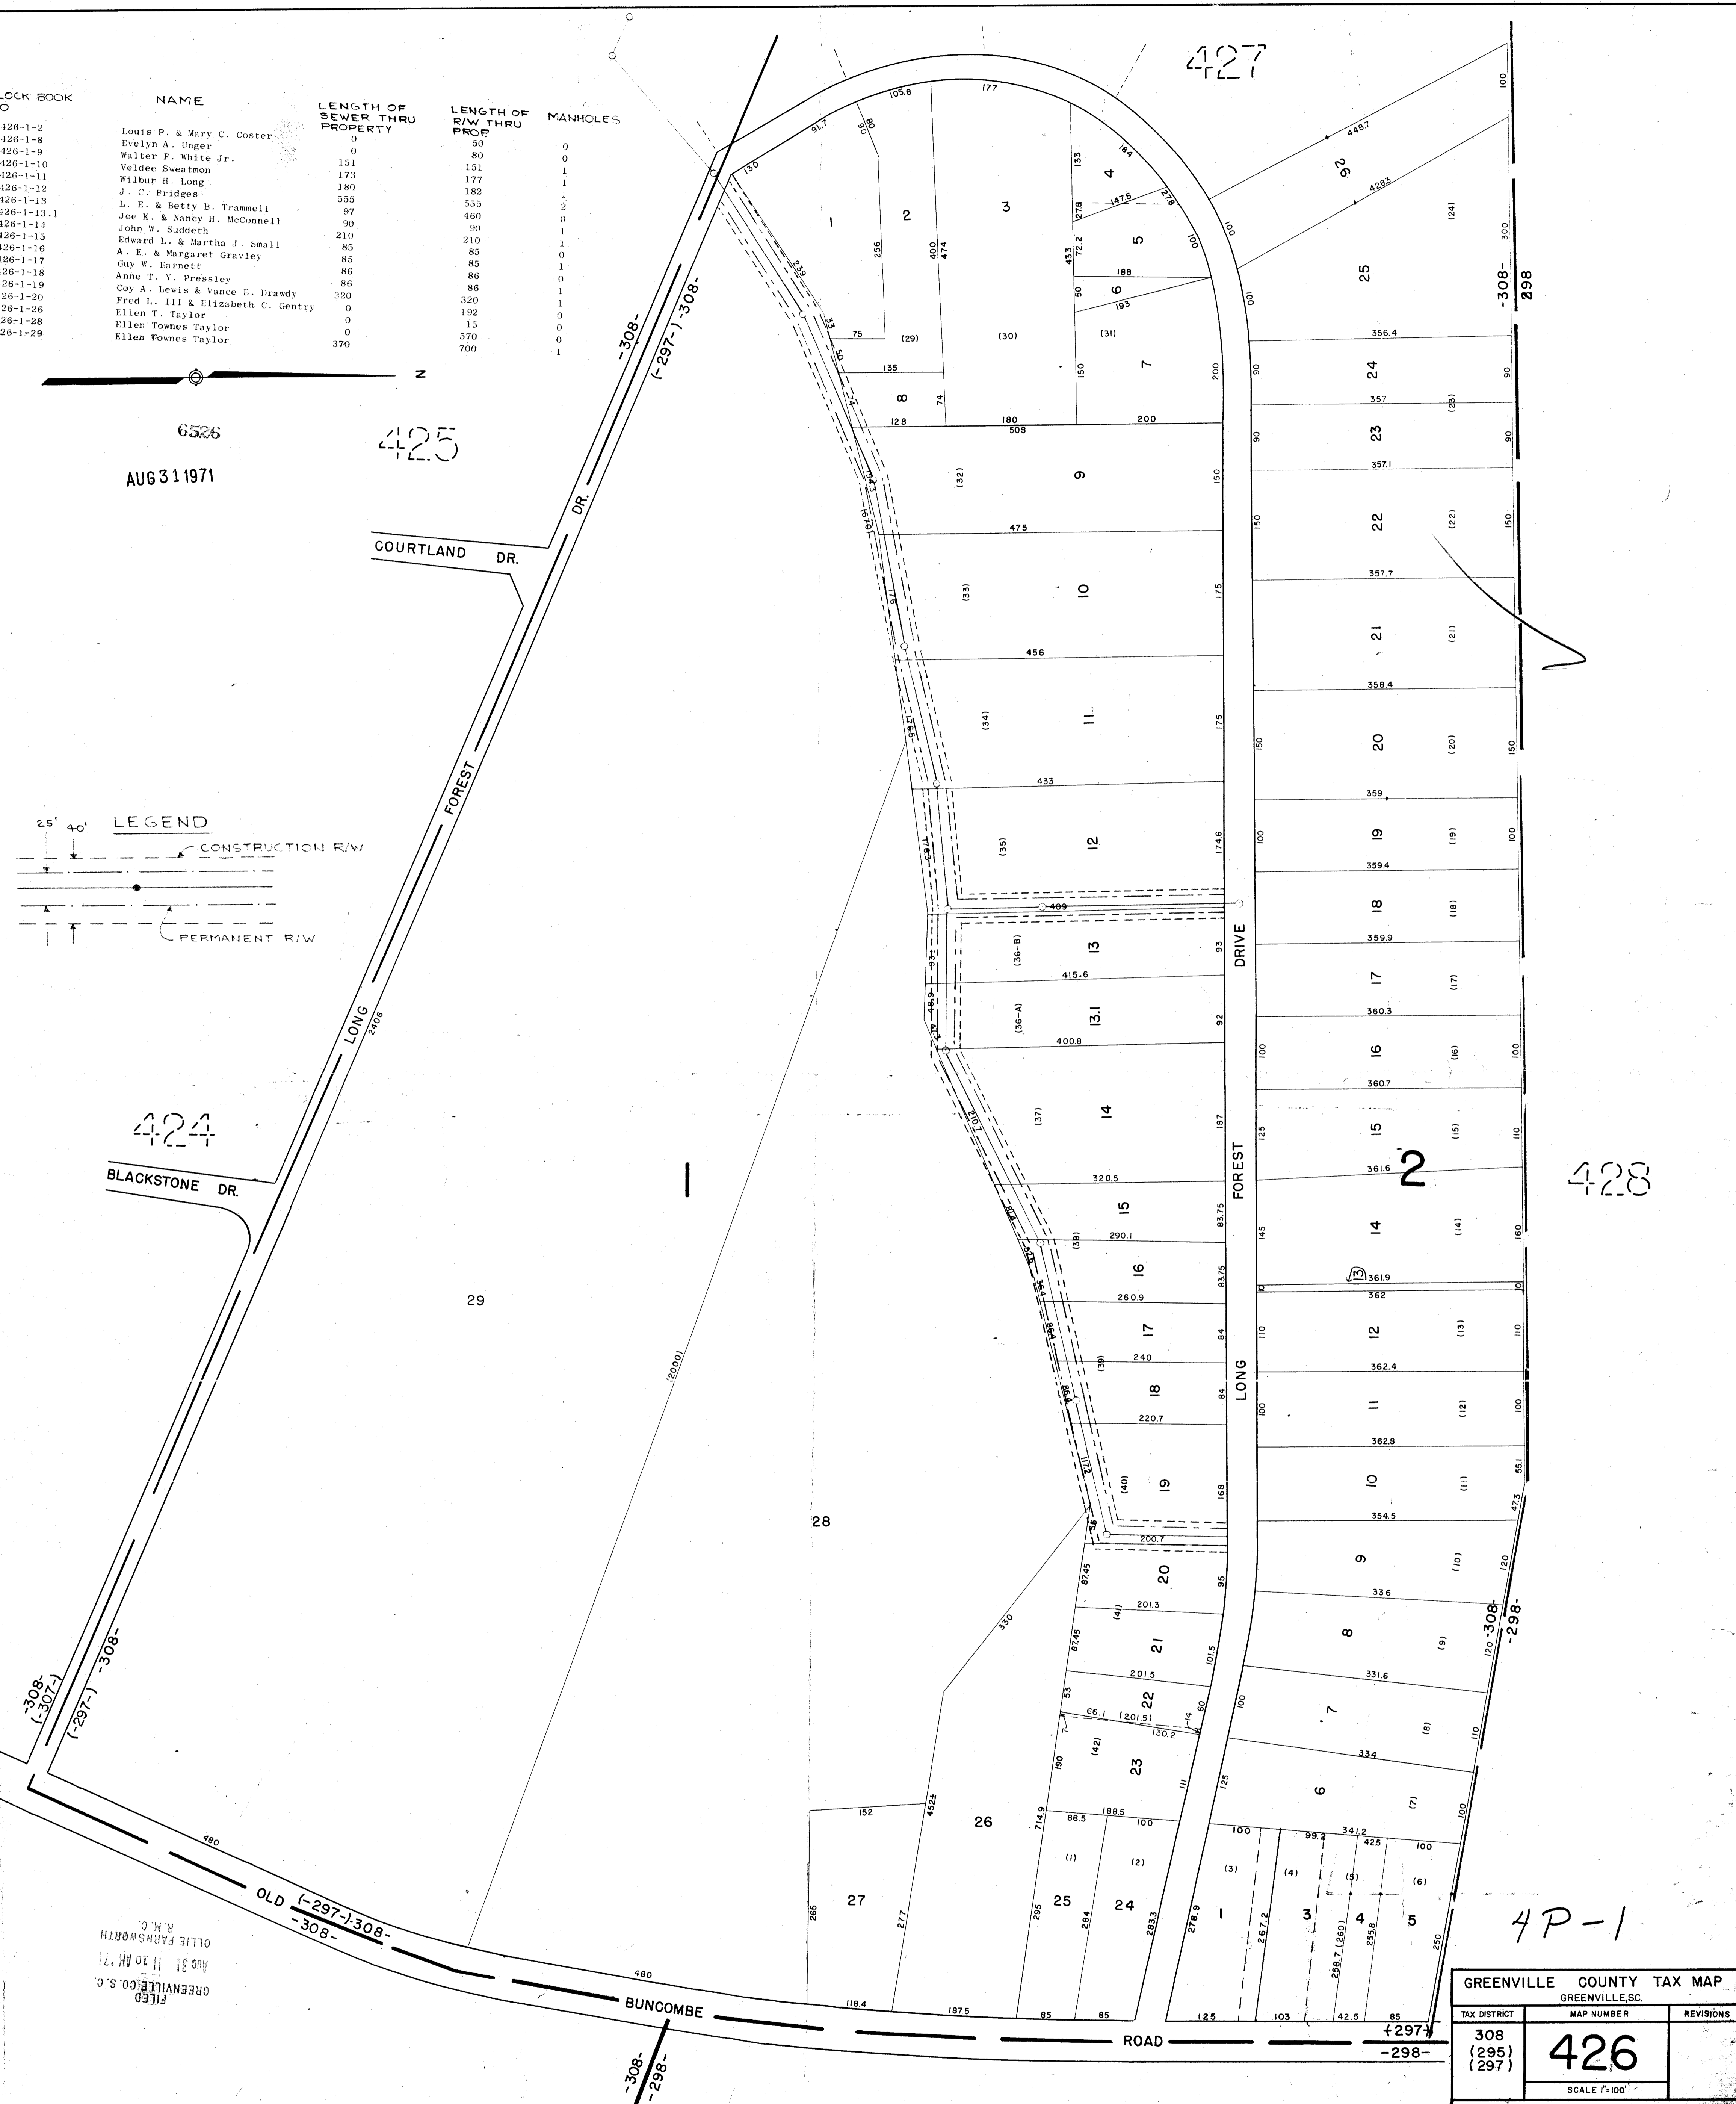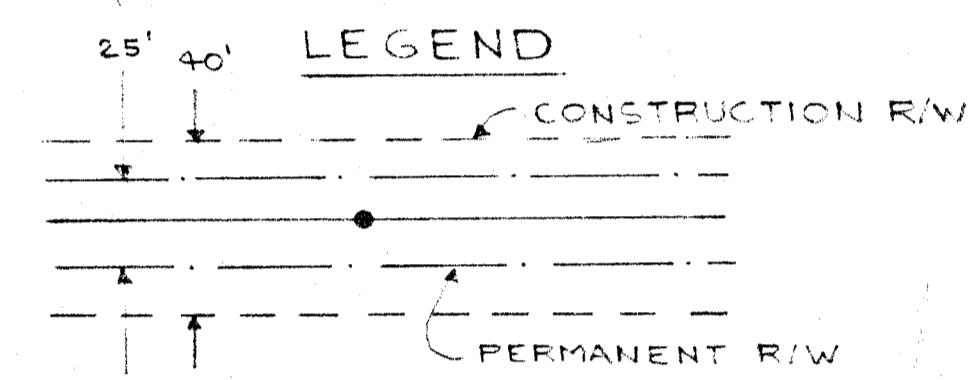

FILED
GREENVILLE CO. S.C.
AUG 31 11 10 AM '71
OLLIE FARNSWORTH
R.M.C.

GREENVILLE COUNTY TAX MAP GREENVILLE, S.C.		
TAX DISTRICT 308 (295) (297)	MAP NUMBER 426	REVISIONS
SCALE 1"=100'		

4P-1