



NOTES

1. THIS IS A PORTION OF A TRACT OF GROUND SHOWN ON A PLAT BY ENWRIGHT ASSOCIATES DATED JAN. 21, 1969, AND REVISED MARCH 5, 1971.
2. THESE INDIVIDUAL AREAS WERE MEASURED BY PLANIMETER. COURSES NUMBERED: 11-12, 18-27, 29-30, 30-31, 31-32, 37-38, 8-9 WERE NOT MEASURED OR STAKED OUT IN THE FIELD.
3. ALSO REFER TO PLAT DATED MAY, 1970 - TRACT K & L-1.
4. THIS PLAT WAS COMPILED IN ACCORDANCE WITH OWNER'S INSTRUCTIONS.

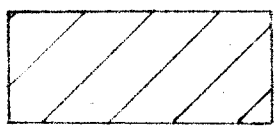

— AREAS NOT INCLUDED IN THIS PLAT.

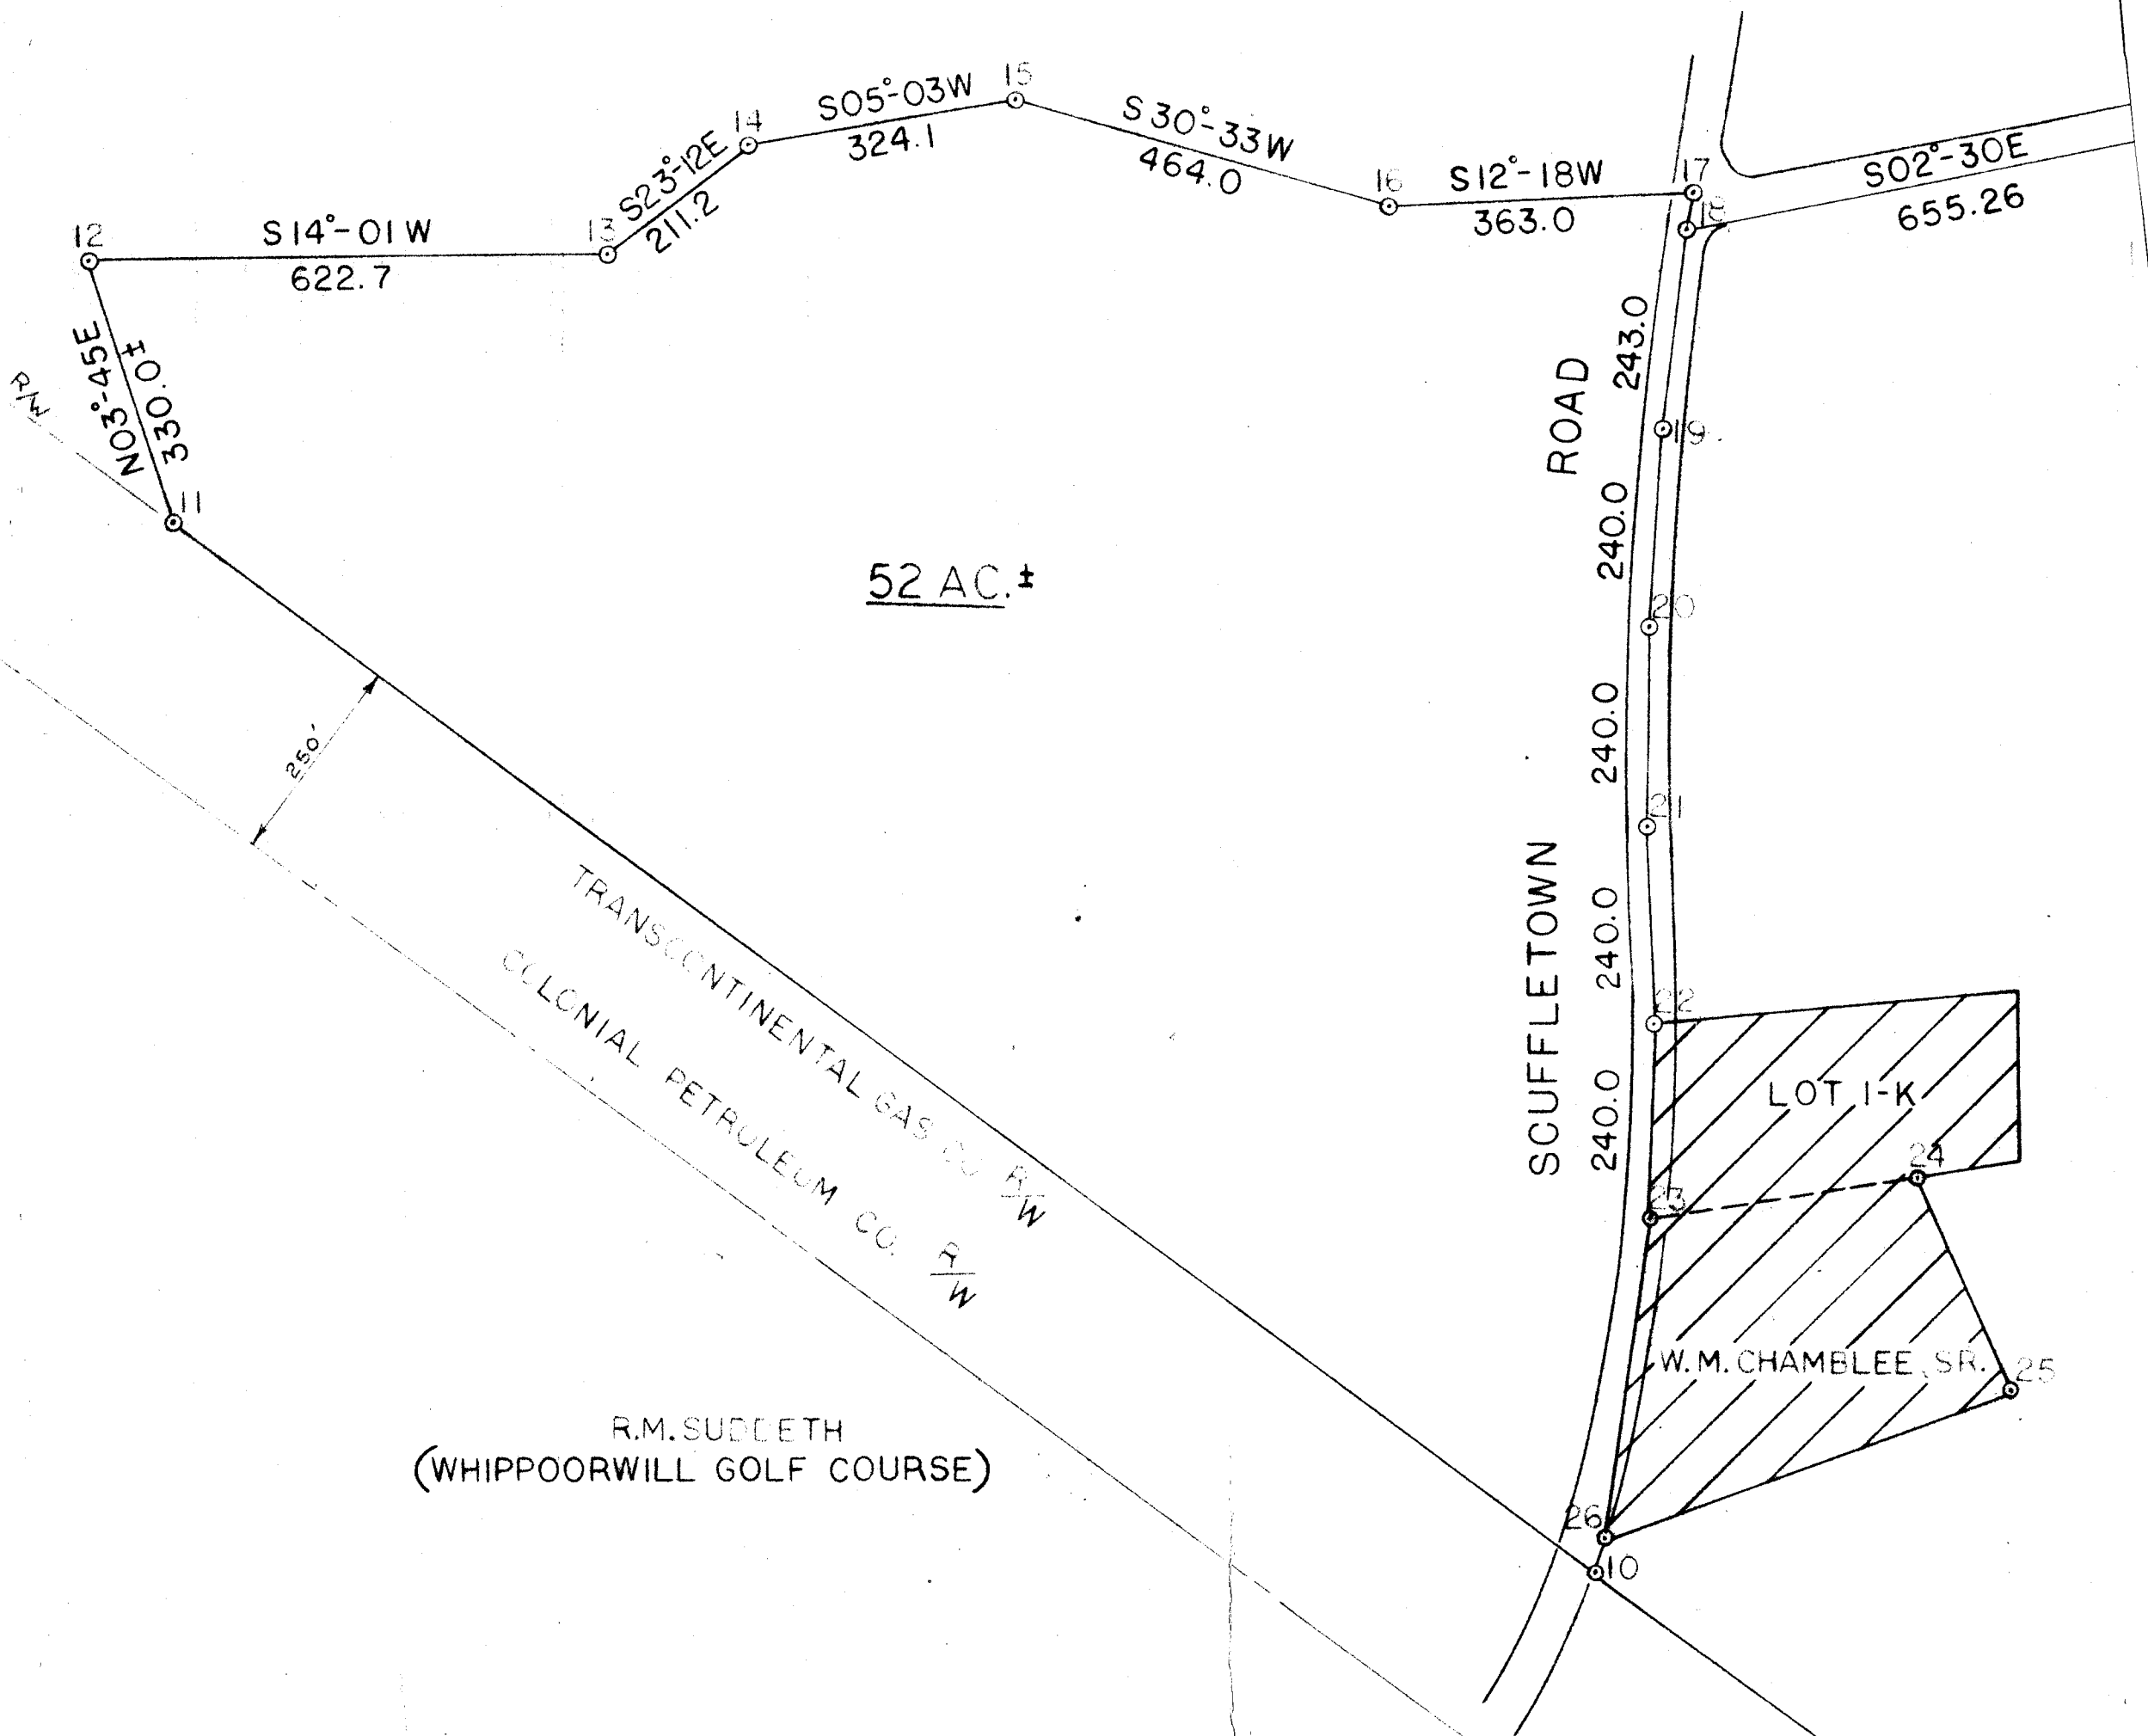

4-P 10