


GREENVILLE MEMORIAL AUDITORIUM

MICROFILMED

GREENVILLE MEMORIAL AUDITORIUM

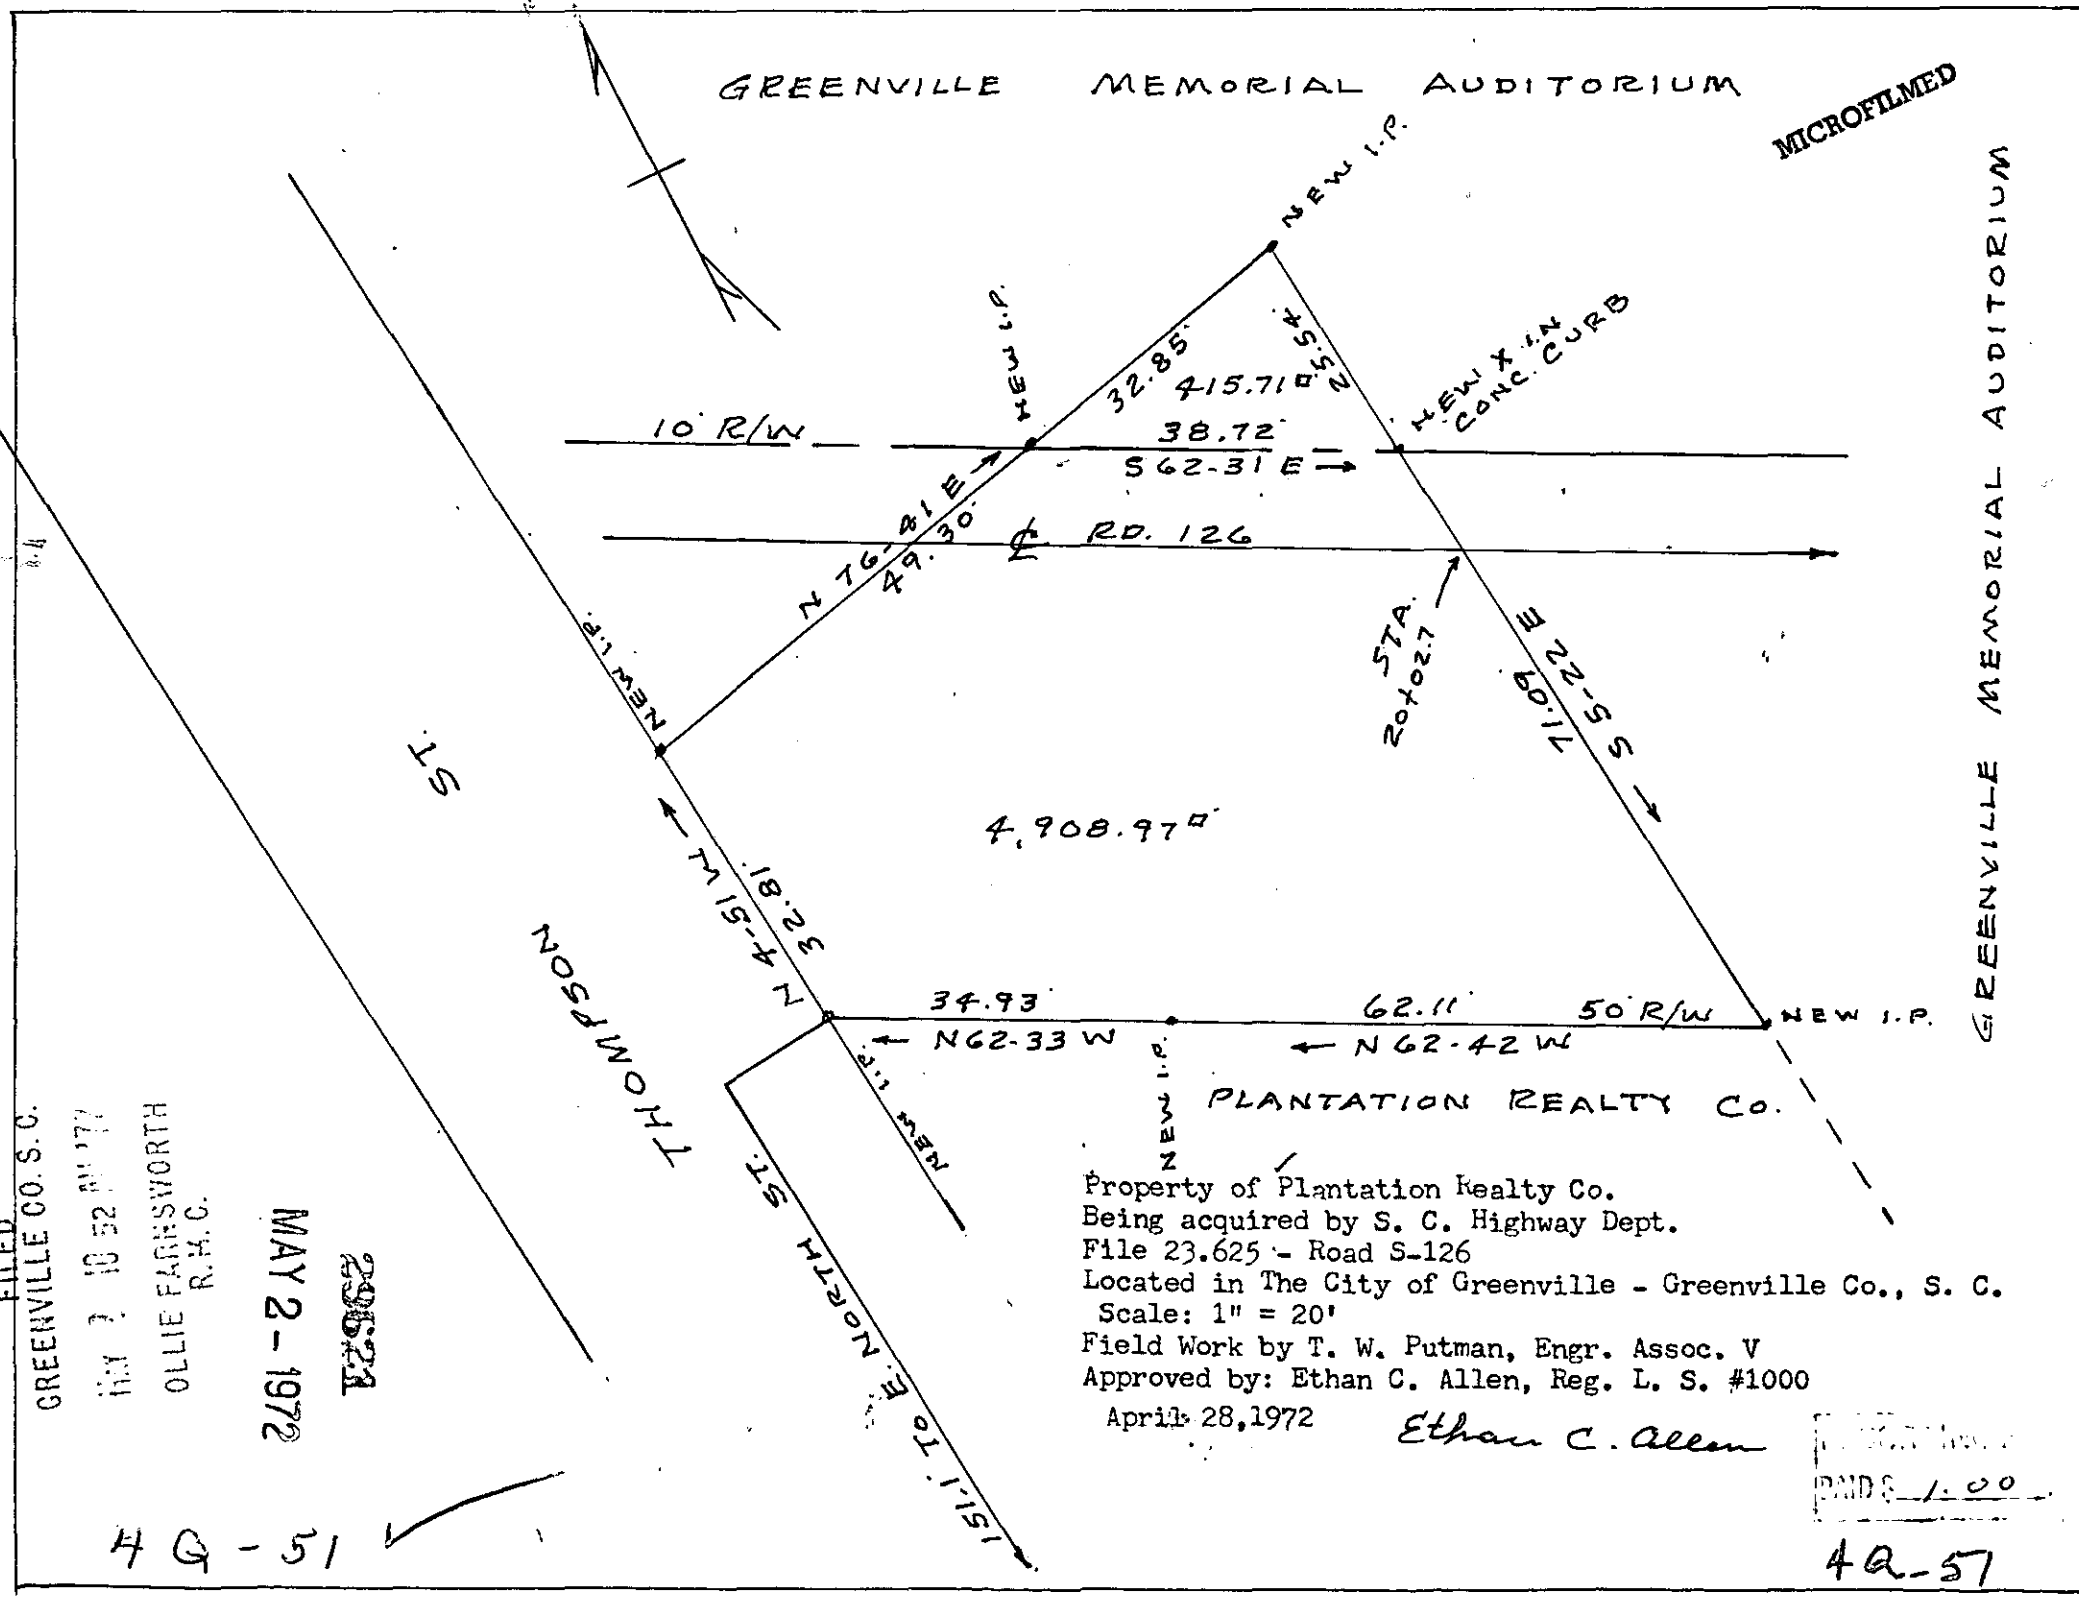

Property of Plantation Realty Co.
 Being acquired by S. C. Highway Dept.
 File 23.625 - Road S-126
 Located in The City of Greenville - Greenville Co., S. C.
 Scale: 1" = 20'
 Field Work by T. W. Putman, Engr. Assoc. V
 Approved by: Ethan C. Allen, Reg. L. S. #1000
 April 28, 1972

Ethan C. Allen

PLANS 1.00

FILED
 GREENVILLE CO. S. C.
 MAY 2 10 52 AM '77
 OLLIE FARNSWORTH
 R.H.C.

20622
 MAY 2 - 1972

4 Q - 51

4 Q - 57