

-BALL REALTY CO.-


N60-43E
1823.6'

-B. AYERS-
C. BRANCH LN LINE
548.55E S86-20E
150.5
88.5
75
189-20E


"A"
-MADDOX-

-KING-

N28-15W
971

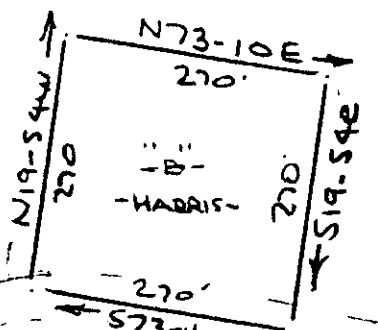

-N. COLE-

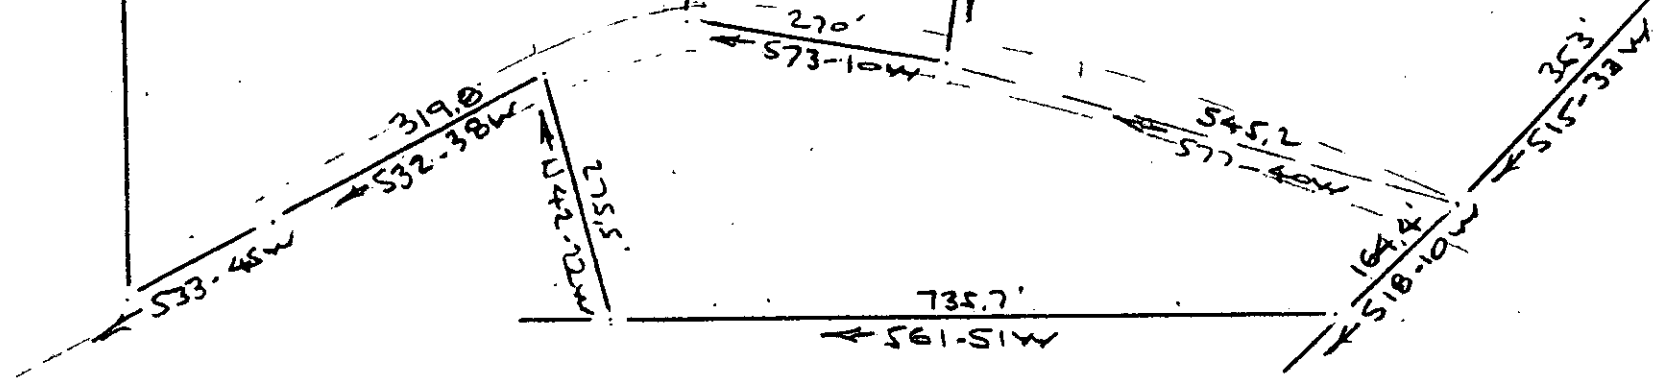

-GUY-
-COLE-

-FORE REALTY CO.-

"B" SURVEY & "A" DRAWN FROM PLAT FOR
Woodrow Maddox
NEAR GREENVILLE, S.C.
SCALE: 1" = 200'

CAROLINA SURVEYING CO.
112 MAINLY ST.
GREENVILLE, S.C.

FILED
DEC 8 1972
GREENVILLE, S.C.
DEC 8 4 17 PM '72
ELIZABETH RIDGLE
R.M.C.

16891

HW183