


GRAND VIEW HEIGHTS

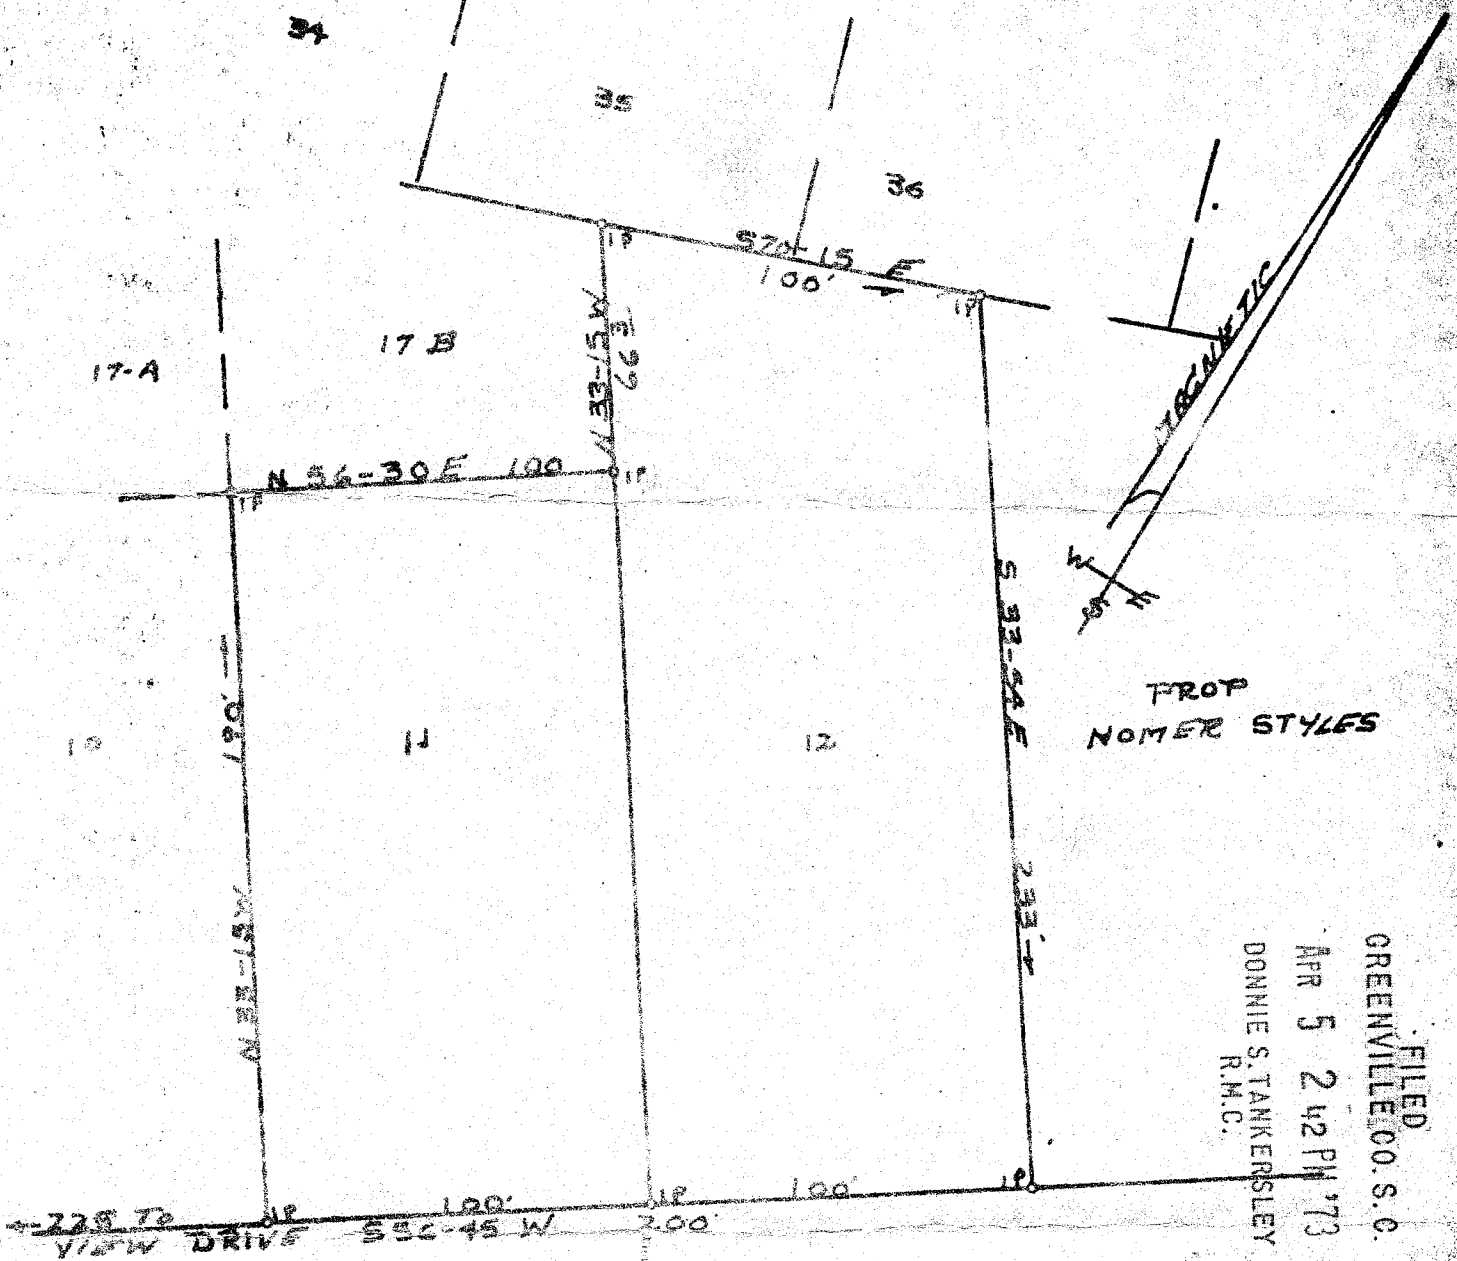

PROP  
NOMER STYLES

FILED  
GREENVILLE CO. S.C.  
APR 5 2 42 PM '73  
DONNIE S. TANKERSLEY  
R.M.C.

To -  
TRAVELERS REST STATE PARK ROAD  
NW 1/4 No 25

APR 5-1973

44-126 ✓

PLAT OF PROPERTY  
OF

TROY STYLES JR.

RECORDING FEE  
PAID \$ 1.00

TERRY T. DILL  
REG. C.E.L.S.  
No. 104  
Rt 2 TAYLORS, S.C.

BATES TOWNSHIP GREENVILLE CO.  
STATE OF SOUTH CAROLINA

SCALE 1" = 50'  
11-25-72

28324