


MICROFILMED

WALLINGFORD RD,  
WATER & SEWER IN ST. RM

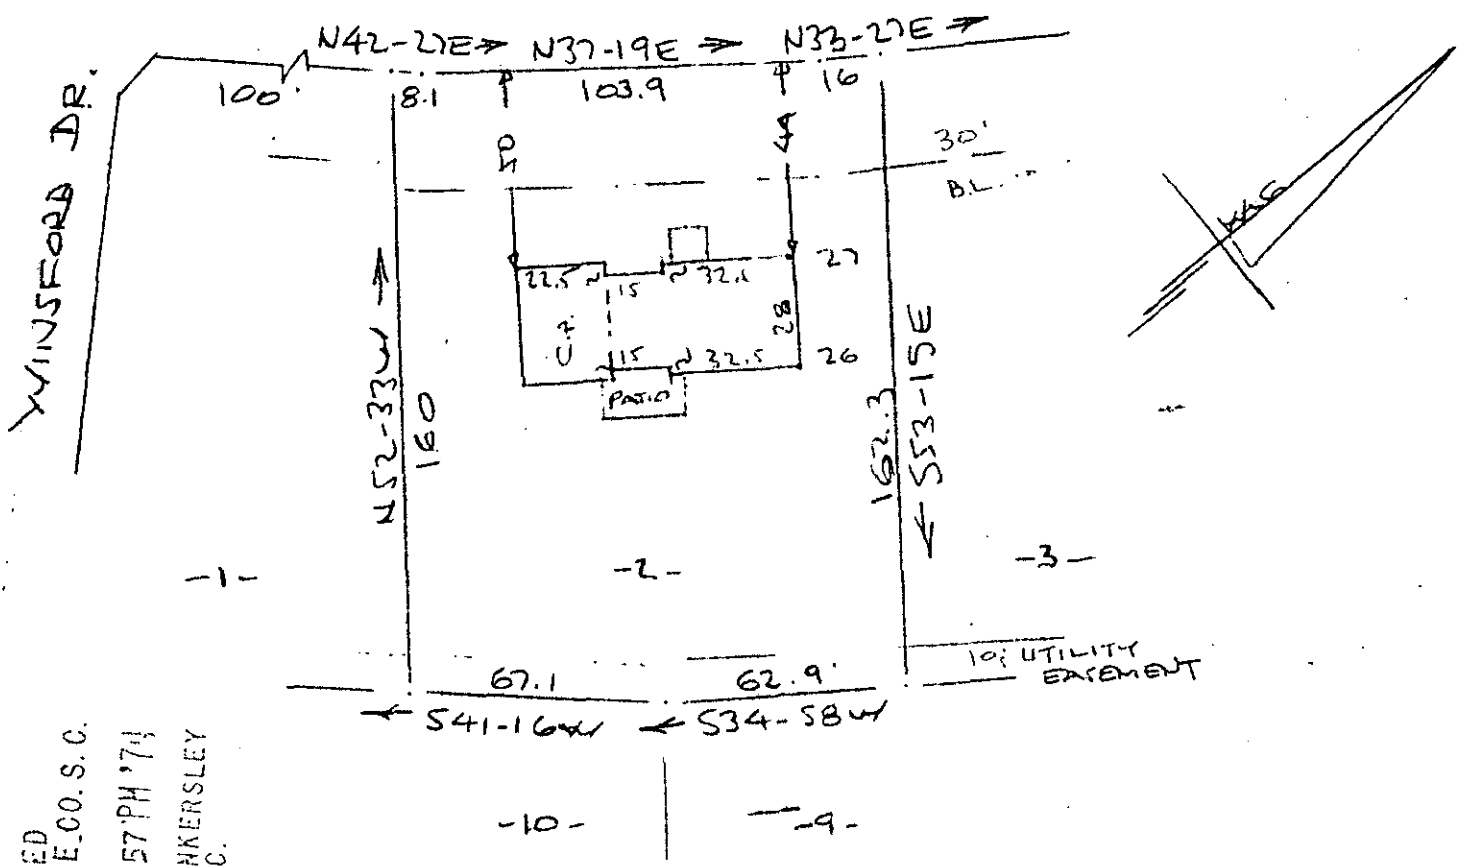

FILED  
 GREENVILLE, CO. S.C.  
 APR 17 2 57 PM '74  
 DONNIE S. TANKERSLEY  
 R.M.C.

PROPERTY OF  
 LUTHER C. ELROD III & REBECCA S. ELROD  
 NEAR GREENVILLE, S. C.  
 SCALE: 1" = 50' 4 APR 1974


This is to certify that on the 4th day of April 1974, I surveyed the property shown on this plat, being known as lot 2 on plat of BUXTON and recorded in the RMC Office Greenville County, S.C., in Plat Book "4N" at Pages 2-4 and also being known as PROPERTY OF LUTHER C. ELROD III & REBECCA S. ELROD recorded in Plat Book at Page ; and that the property lines, walls and buildings are as shown hereon, and that the walls and buildings located on said lot do not encroach or project on adjacent street or property, and that no adjacent walls or buildings encroach or project on said premises, and no power lines cross this property except as shown hereon.

*R. B. Bruce*  
 R. B. Bruce, RLS #1952

5G-14  
 APR 17 1974

RECORDING FEE  
 PAID \$ 1.00

CAROLINA SURVEYING CO.  
 112 Manly St.  
 Greenville, S.C.

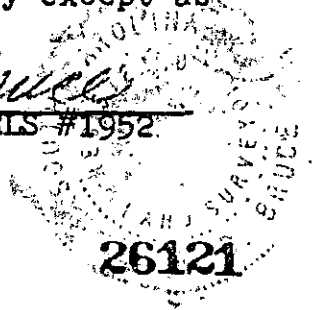

26121