
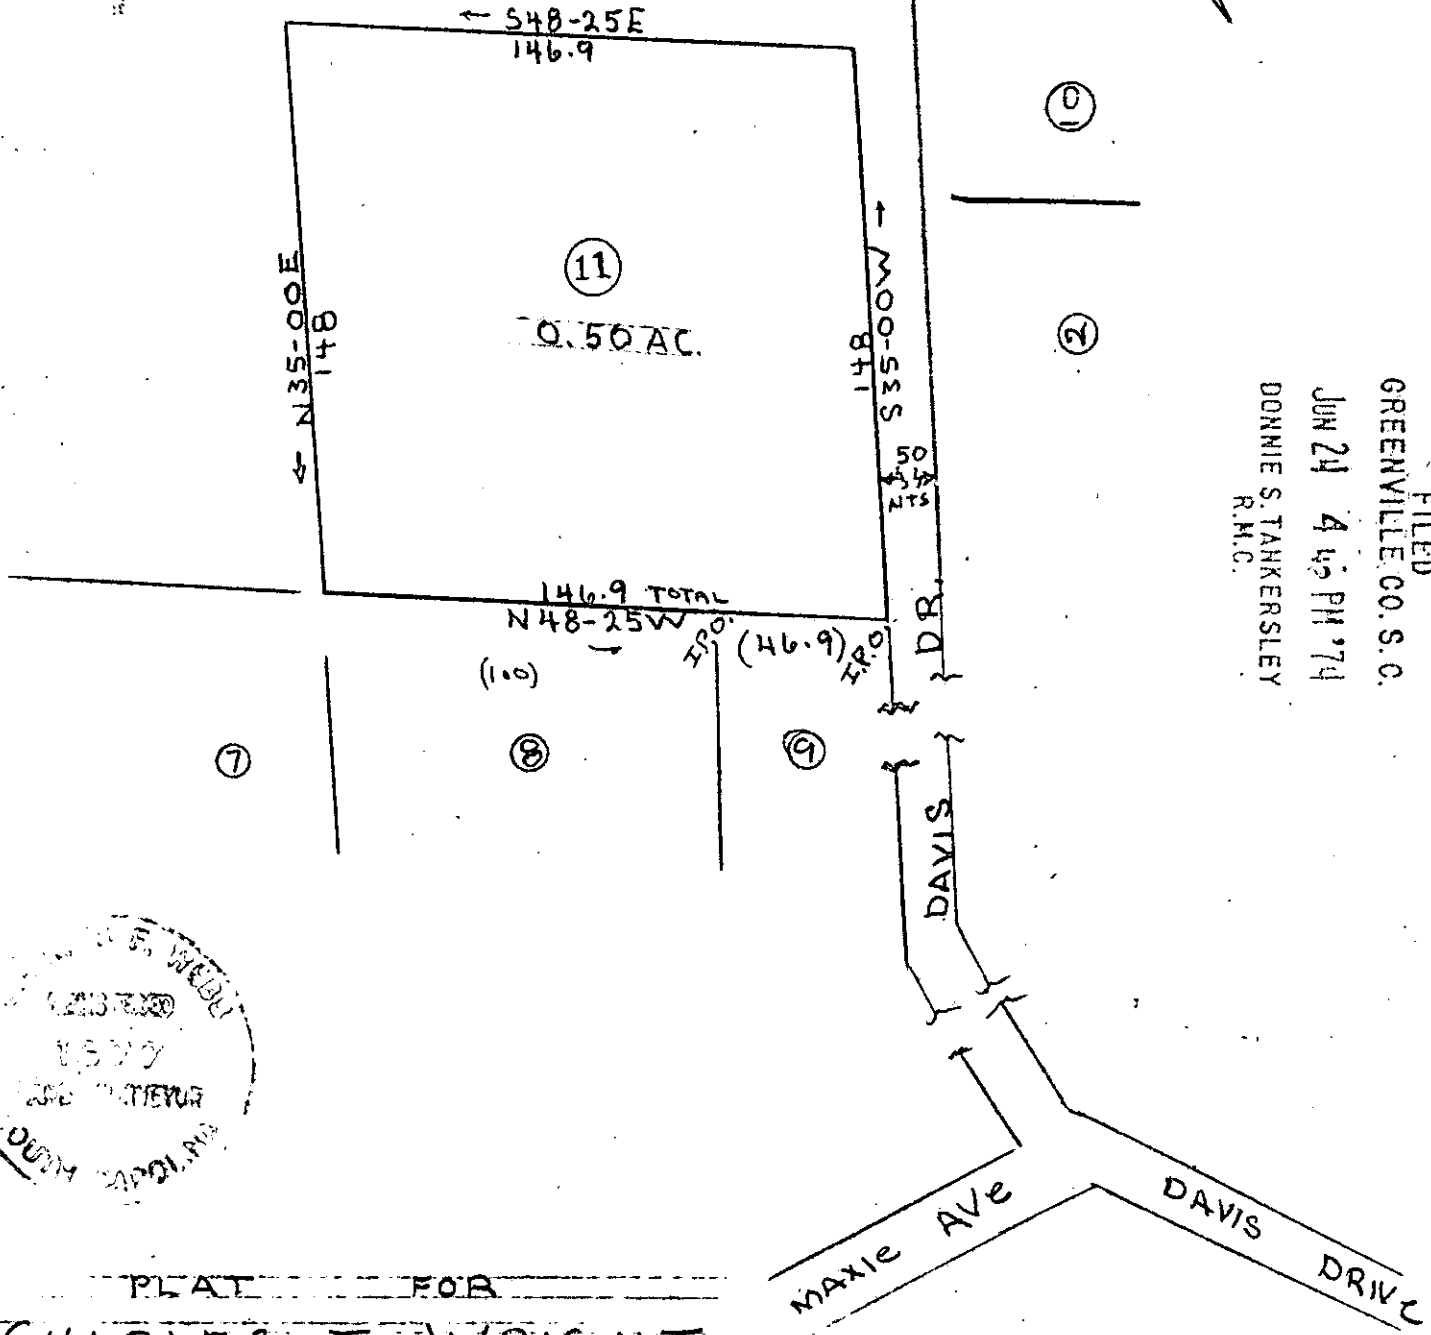


RECORDING FEE
PAID \$ 1.02

MICROFILMED

THIS PLAT IS NOT A SUBDIVISION
AS DEFINED BY THE GREENVILLE
COUNTY SUBDIVISION REGULATIONS.

6/24/74
John
John P. ...
Chairman, Secretary, or Director of
Planning.
Greenville County Planning Commission

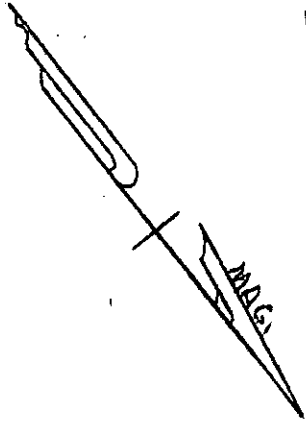

FILED
GREENVILLE CO. S. C.
JUN 24 4 45 PM '74
DONNIE S. TANKERSLEY
R.M.C.



PLAT FOR
CHARLES T. WRIGHT
NEAR THE CITY OF GREENVILLE
GREENVILLE COUNTY S.C.
WEBB SURVEYING & MAPPING CO.
SCALE 1" = 50' JUNE 1974

✓ 56-88
JUN 24 1974

32845

BLK. BK. RES. 243-3-2