


MAG. NORTH

MICROFILMED

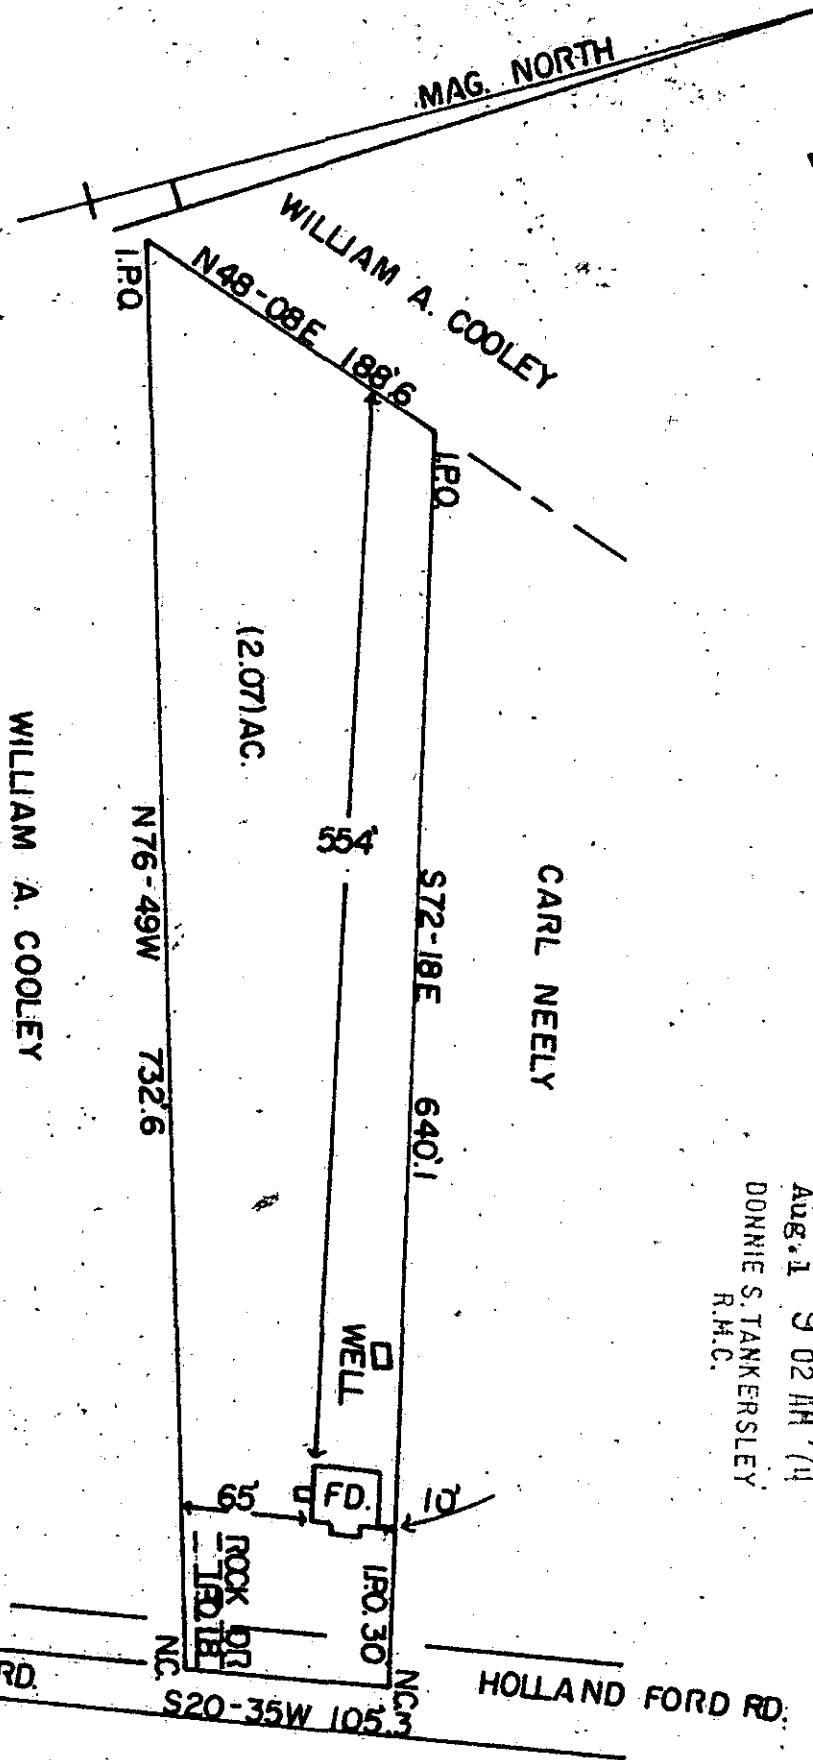


FILED
 GREENVILLE CO. S.C.
 Aug. 1 9 02 AM '74
 DONNIE S. TANKERSLEY
 R.M.C.

5G-132

AUG 1 1974

1111 TOE
ARDEN RD.

HOLLAND FORD RD.

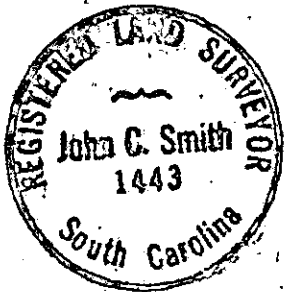

PROPERTY OF ROBERT B. JACKSON AND
 ANNE M. JACKSON, GREENVILLE COUNTY
 SOUTH CAROLINA

RECORDING FEE
 PAID \$ 1.00

THIS IS TO CERTIFY THAT ON THE 29TH. DAY OF JULY I DID SURVEY
 THE PROPERTY SHOWN ABOVE, THAT THIS PROPERTY DOES NOT ENCROACH OR
 PROJECT ON ADJACENT PROPERTYS AND NO ADJACENT PROPERTYS ENCROACH
 OR PROJECT ON THESE PREMISES, OTHER THAN THE ROAD, AND THE BUILDINGS
 ARE AS SHOWN HEREON.

JOHN C. SMITH
 REG. LS. NO. 1443

3221

1" = 100'

N.V.