


51.32 AC±


49.22 AC±

PLAT
D. J.
SCALE
NEAR

CAROLINA
112 MANLY ST

12
NOV 5

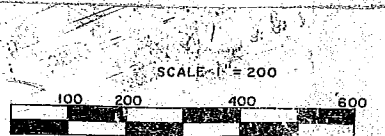

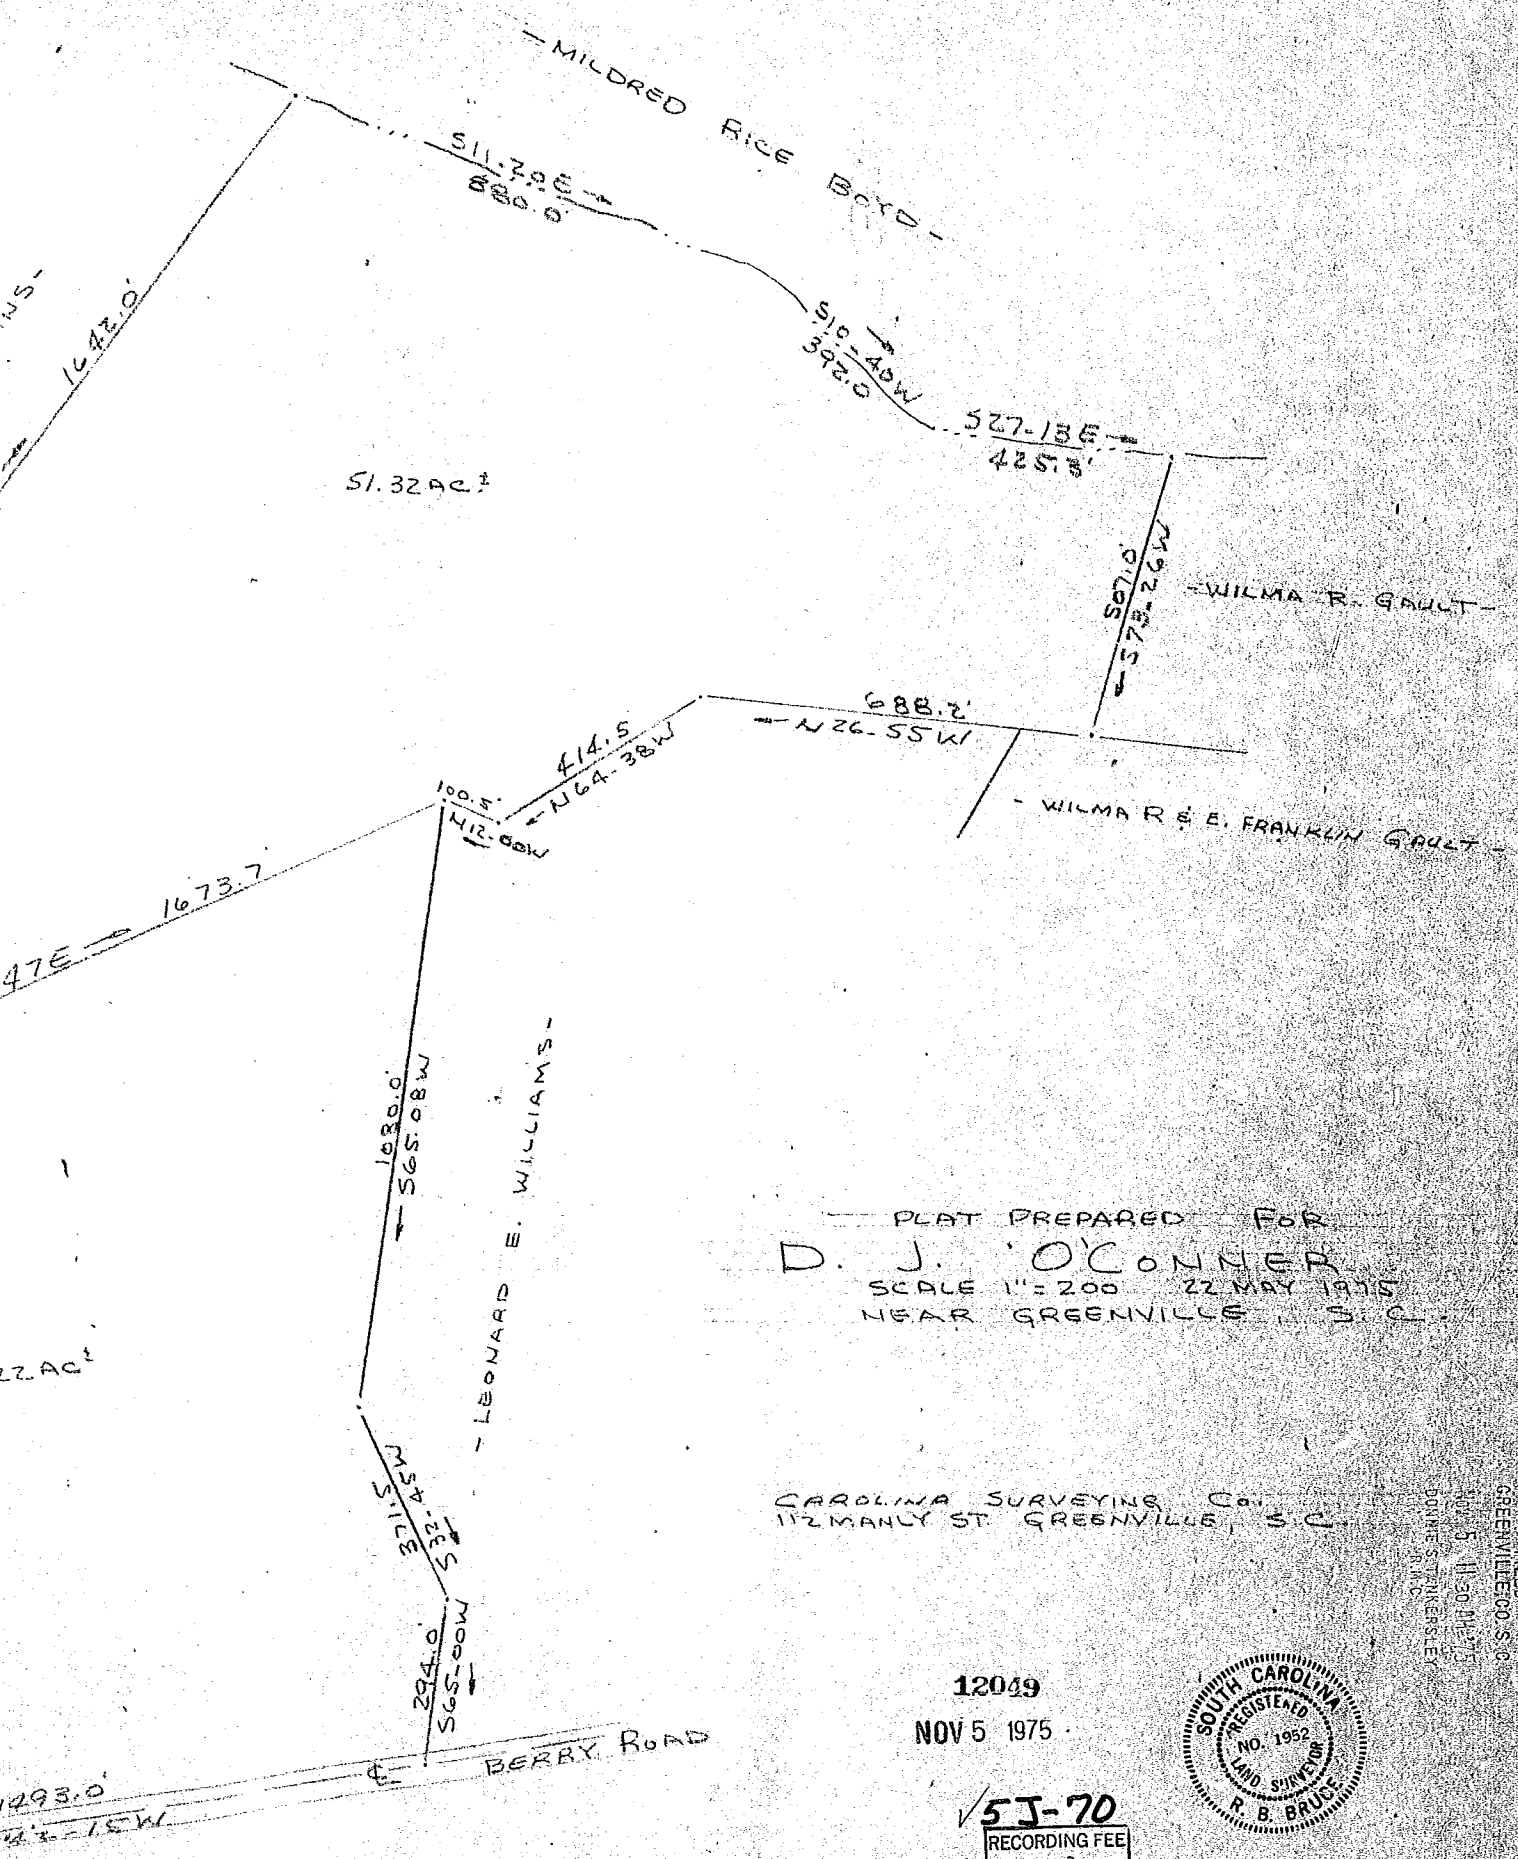

51.32 AC ±

1642.0'

MILDRED RICE BOYD

S11.29E
880.0'

S10.40W
592.0'

S27.13E
425.3'

S67.0'
573.26W

WILMA R. GAULT

688.2'
N26.55W

WILMA R. & E. FRANKLIN GAULT

414.5'
N64.38W

100.5'
N12.60W

1673.7'

1030.0'
S65.08W

LEONARD E. WILLIAMS

371.5'
N54.15W


294.0'
S65.00W

22 AC ±


PLAT PREPARED FOR
D. J. O'CONNOR
SCALE 1" = 200' 22 MAY 1975
NEAR GREENVILLE, S.C.

CAROLINA SURVEYING Co.
112 MANLY ST. GREENVILLE, S.C.

12049
NOV 5 1975

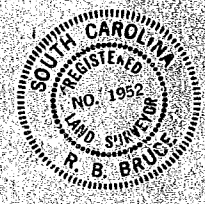

5J-70
RECORDING FEE
PAID \$ 3.50

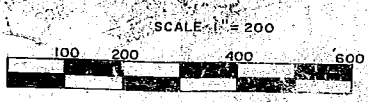

FILED
GREENVILLE, S.C.
NOV 9 11:20 AM 1975
DUNN STENNERLEY
S.C.