


MICROFILMED

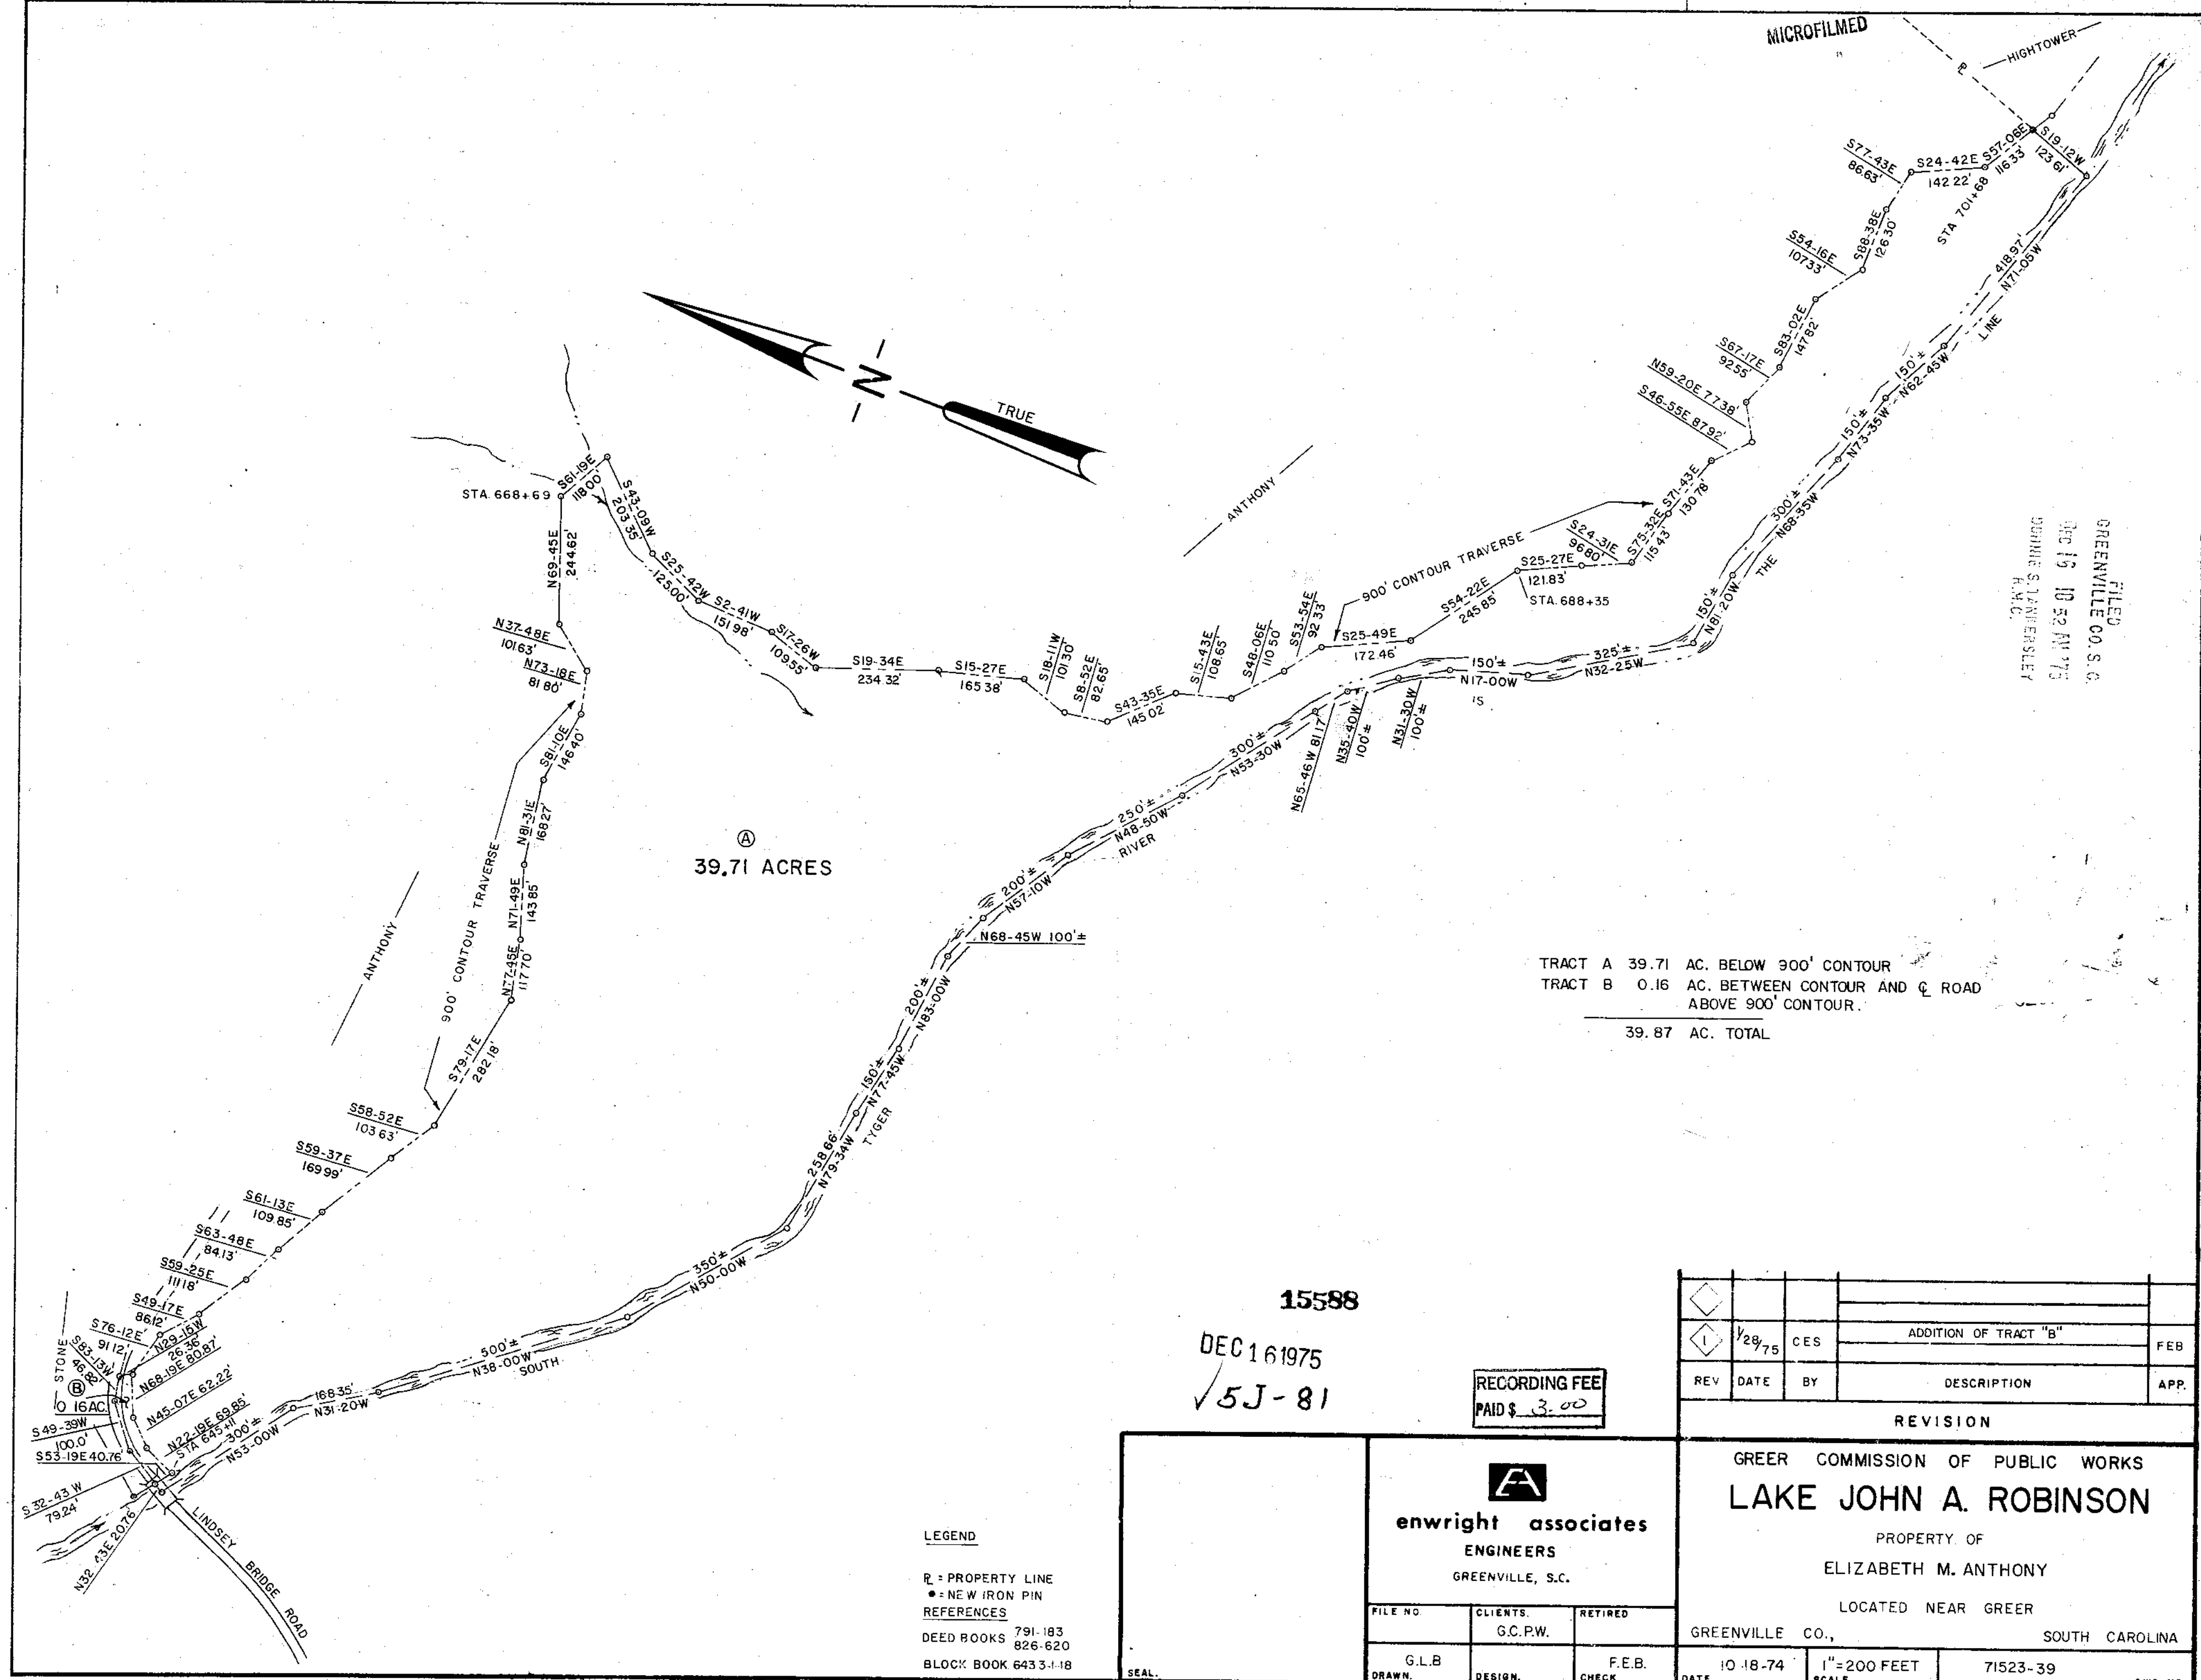

FILED  
GREENVILLE CO. S.C.  
DEC 19 10 52 AM '75  
DONNIE S. JENSEN  
R.M.C.

39.71 ACRES

TRACT A 39.71 AC. BELOW 900' CONTOUR  
TRACT B 0.16 AC. BETWEEN CONTOUR AND Q ROAD ABOVE 900' CONTOUR.  
39.87 AC. TOTAL

15588

DEC 16 1975  
✓ 5J-81

RECORDING FEE  
PAID \$ 3.00

LEGEND  
R = PROPERTY LINE  
• = NEW IRON PIN  
REFERENCES  
DEED BOOKS 791-183  
826-620  
BLOCK BOOK 6433-118

**enwright associates**  
ENGINEERS  
GREENVILLE, S.C.

FILE NO.	CLIENTS.	RETIRED
G.L.B.	G.C.P.W.	F.E.B.
DRAWN.	DESIGN.	CHECK.

REV	DATE	BY	DESCRIPTION	APP.
1	1/28/75	CES	ADDITION OF TRACT "B"	FEB

REVISION

GREER COMMISSION OF PUBLIC WORKS  
**LAKE JOHN A. ROBINSON**  
PROPERTY OF  
ELIZABETH M. ANTHONY  
LOCATED NEAR GREER  
GREENVILLE CO., SOUTH CAROLINA

DATE: 10-18-74  
SCALE: 1" = 200 FEET  
71523-39  
DWG NO.