
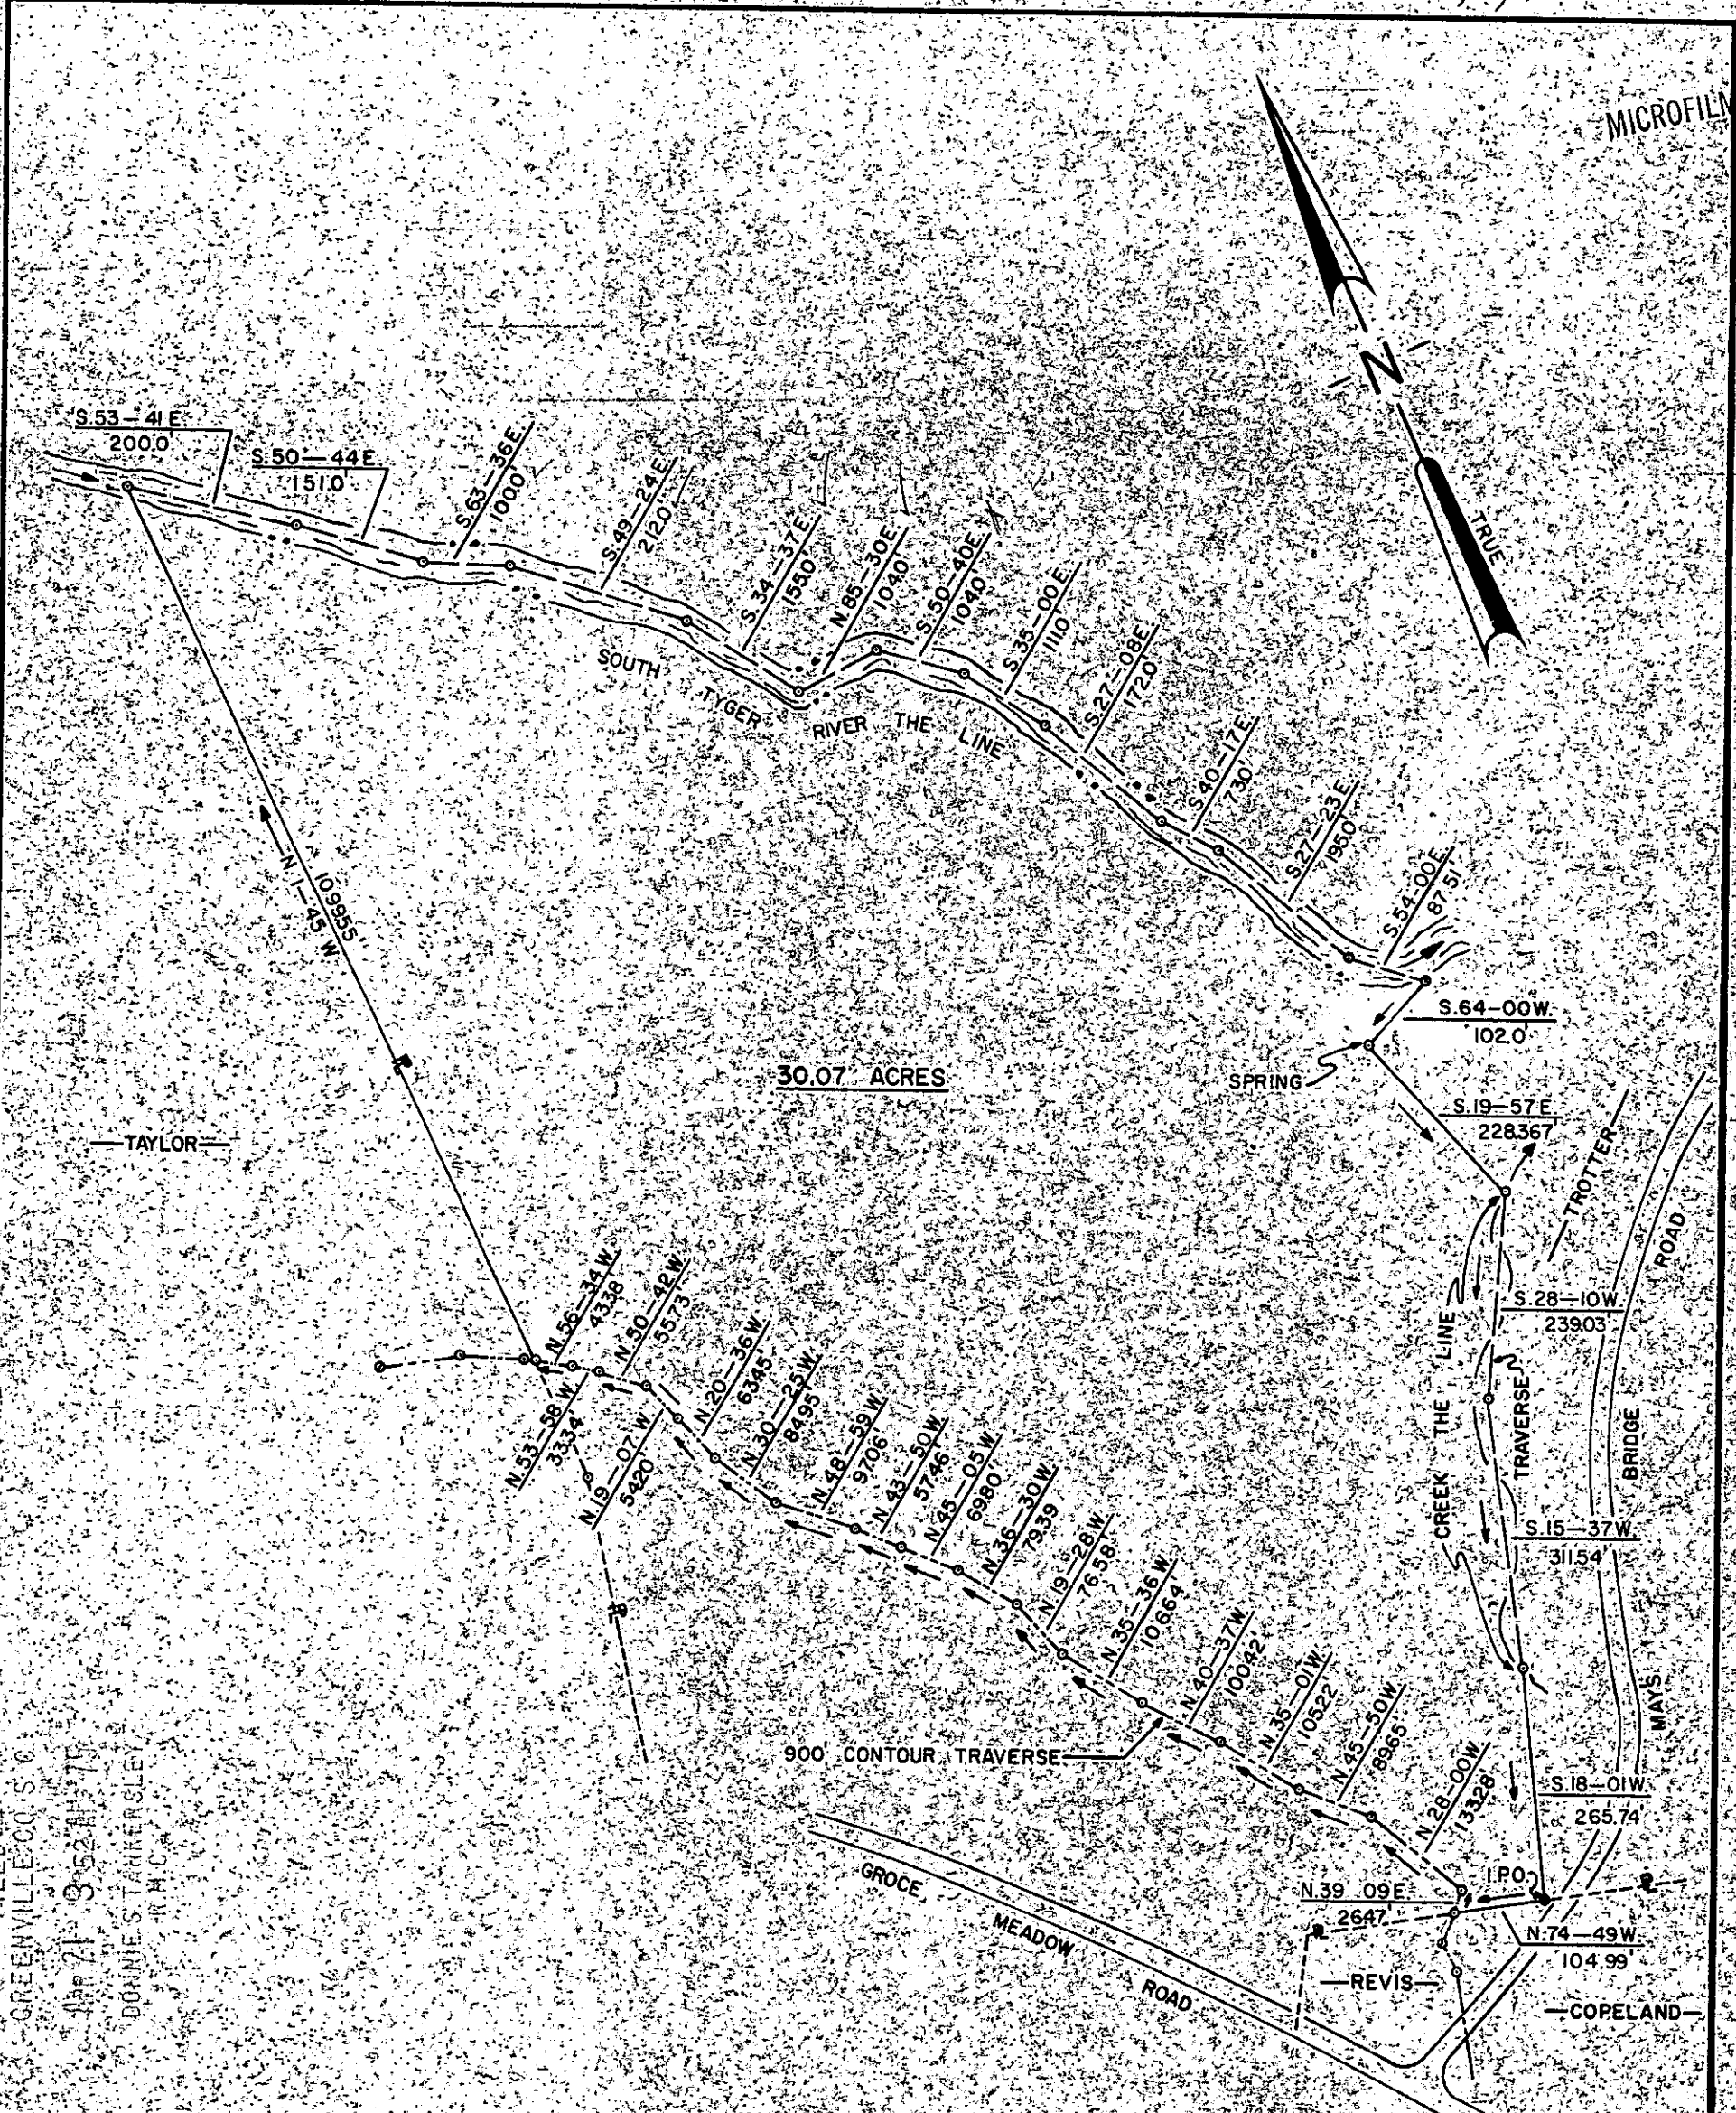


MICROFILMED

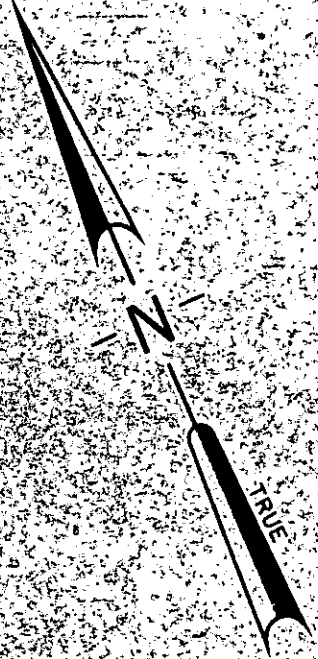

30.07 ACRES

FILED  
GREENVILLE CO. S.C.  
APR 21 9 52 AM '75  
DORRIS STANBERRY  
R.M.C.

P = PROPERTY LINE  
● = OLD IRON PIN

24360

REFERENCES  
DEED BOOK: 770-555  
BLOCK BOOK: 6332-1-17

5L-20

RECORDING FEE  
PAID \$ 2.00

REV	DATE	BY	DESCRIPTION	APP
○	12-16-74	CES	CHANGE DISTANCE ON N74-49W LINE	FEB

REVISION

APR 21 1975

**enwright associates**  
ENGINEERS  
GREENVILLE, S.C.

GREER COMMISSION OF PUBLIC WORKS  
**LAKE JOHN A. ROBINSON**

PROPERTY OF  
EDGAR REVIS & EMMA BROOKSHIRE

LOCATED NEAR GREER

GREENVILLE CO., SOUTH CAROLINA

FILE NO.	CLIENTS.	RETIRED.
G.L.B. <td>G.C.P.W. <td>F.E.B. </td></td>	G.C.P.W. <td>F.E.B. </td>	F.E.B.
DRAWN.	DESIGN.	CHECK.

8/6/74 DATE  
1" = 200 FEET SCALE  
71523-3 DWG. NO.